


SOMETHING ROTTEN!

TECHNICAL DESIGN PACKAGE


TECHNICAL DIRECTOR: Alex Muir
akmuir@usc.edu (435.840.3208)

1	GROUND PLAN	11	U1 HALF TIMBERING	21	U2 COLUMNS
2	LINE SET SCHEDULE	12	U2 FRONT VIEW	22	U2 WINDOW
3	BANNER FACING	13	U2 PLATFORM LAYOUT	23	U2 DOOR
4	BANNER FRAMING	14	U2 2ND LEVEL MASKING	24	U2 HALF TIMBERING
5	BANNER RIGGING	15	U2 SECTIONS	25	U3 OVERVIEW
6	U1 OVERVIEW	16	U2 MASKING FRAMING	26	U3 FLAT FRAMING
7	U1 FLAT FRAMING	17	U2 CUSTOM FLAT LAYOUT	27	U3 DOOR
8	U1 SHAKESPEARE STAGE	18	U2 CUSTOM FLAT FRAMING	28	U3 HALF TIMBERING
9	U1 STAGE FRAMING	19	U2 ROOF FRAMING	29	U4 OVERVIEW
10	U1 WINDOW	20	U2 ARCHWAYS		

USC School of Dramatic Arts	SOMETHING ROTTEN	UNIT		NOTES	PLATE 0 OF 29
	Designer: Aarti Patel	Technical Director: Alex Muir (435.840.3208)			
Bing Theatre Los Angeles, CA 90089	Director: Scott Faris	Date: 4/29/25	Scale: As Noted		

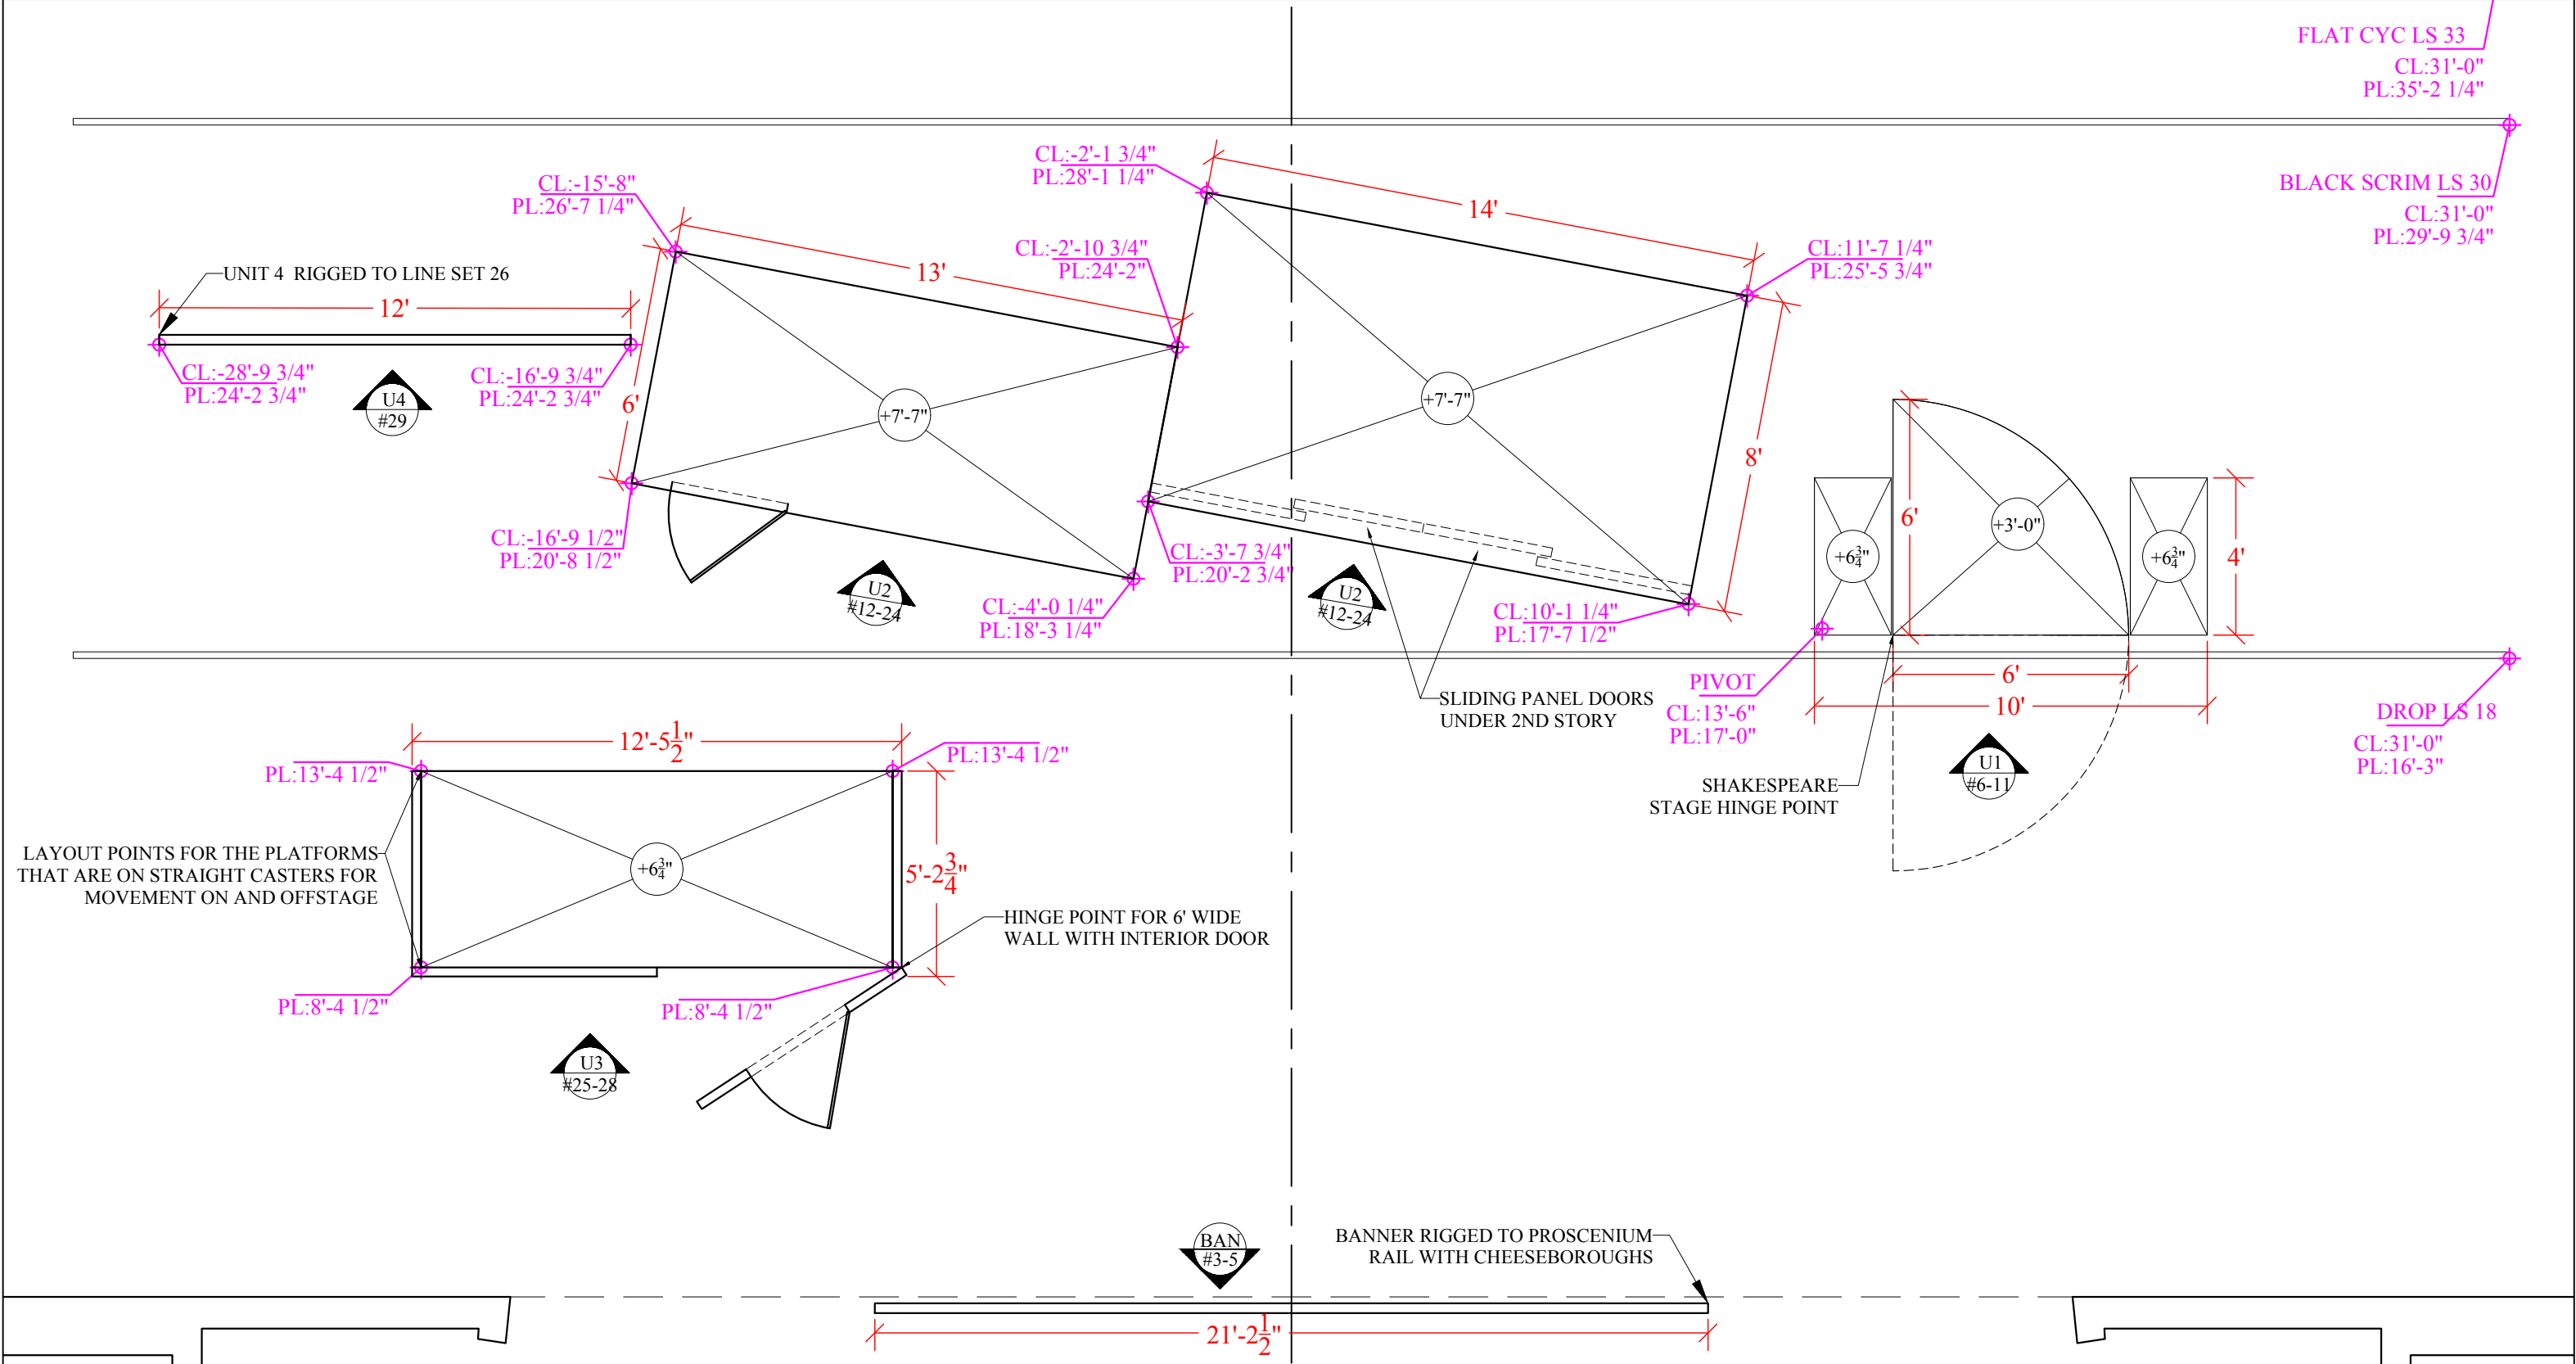


USC School of Dramatic Arts	SOMETHING ROTTEN!		GROUND PLAN		NOTES	PLATE 1 OF 29
	Designer: Aarti Patel		Technical Director: Alex Muir (435.840.3208)			
Bing Theatre Los Angeles, CA 90089	Director: Scott Faris		Date: 4/29/25	Scale: 1/4" = 1'-0"		

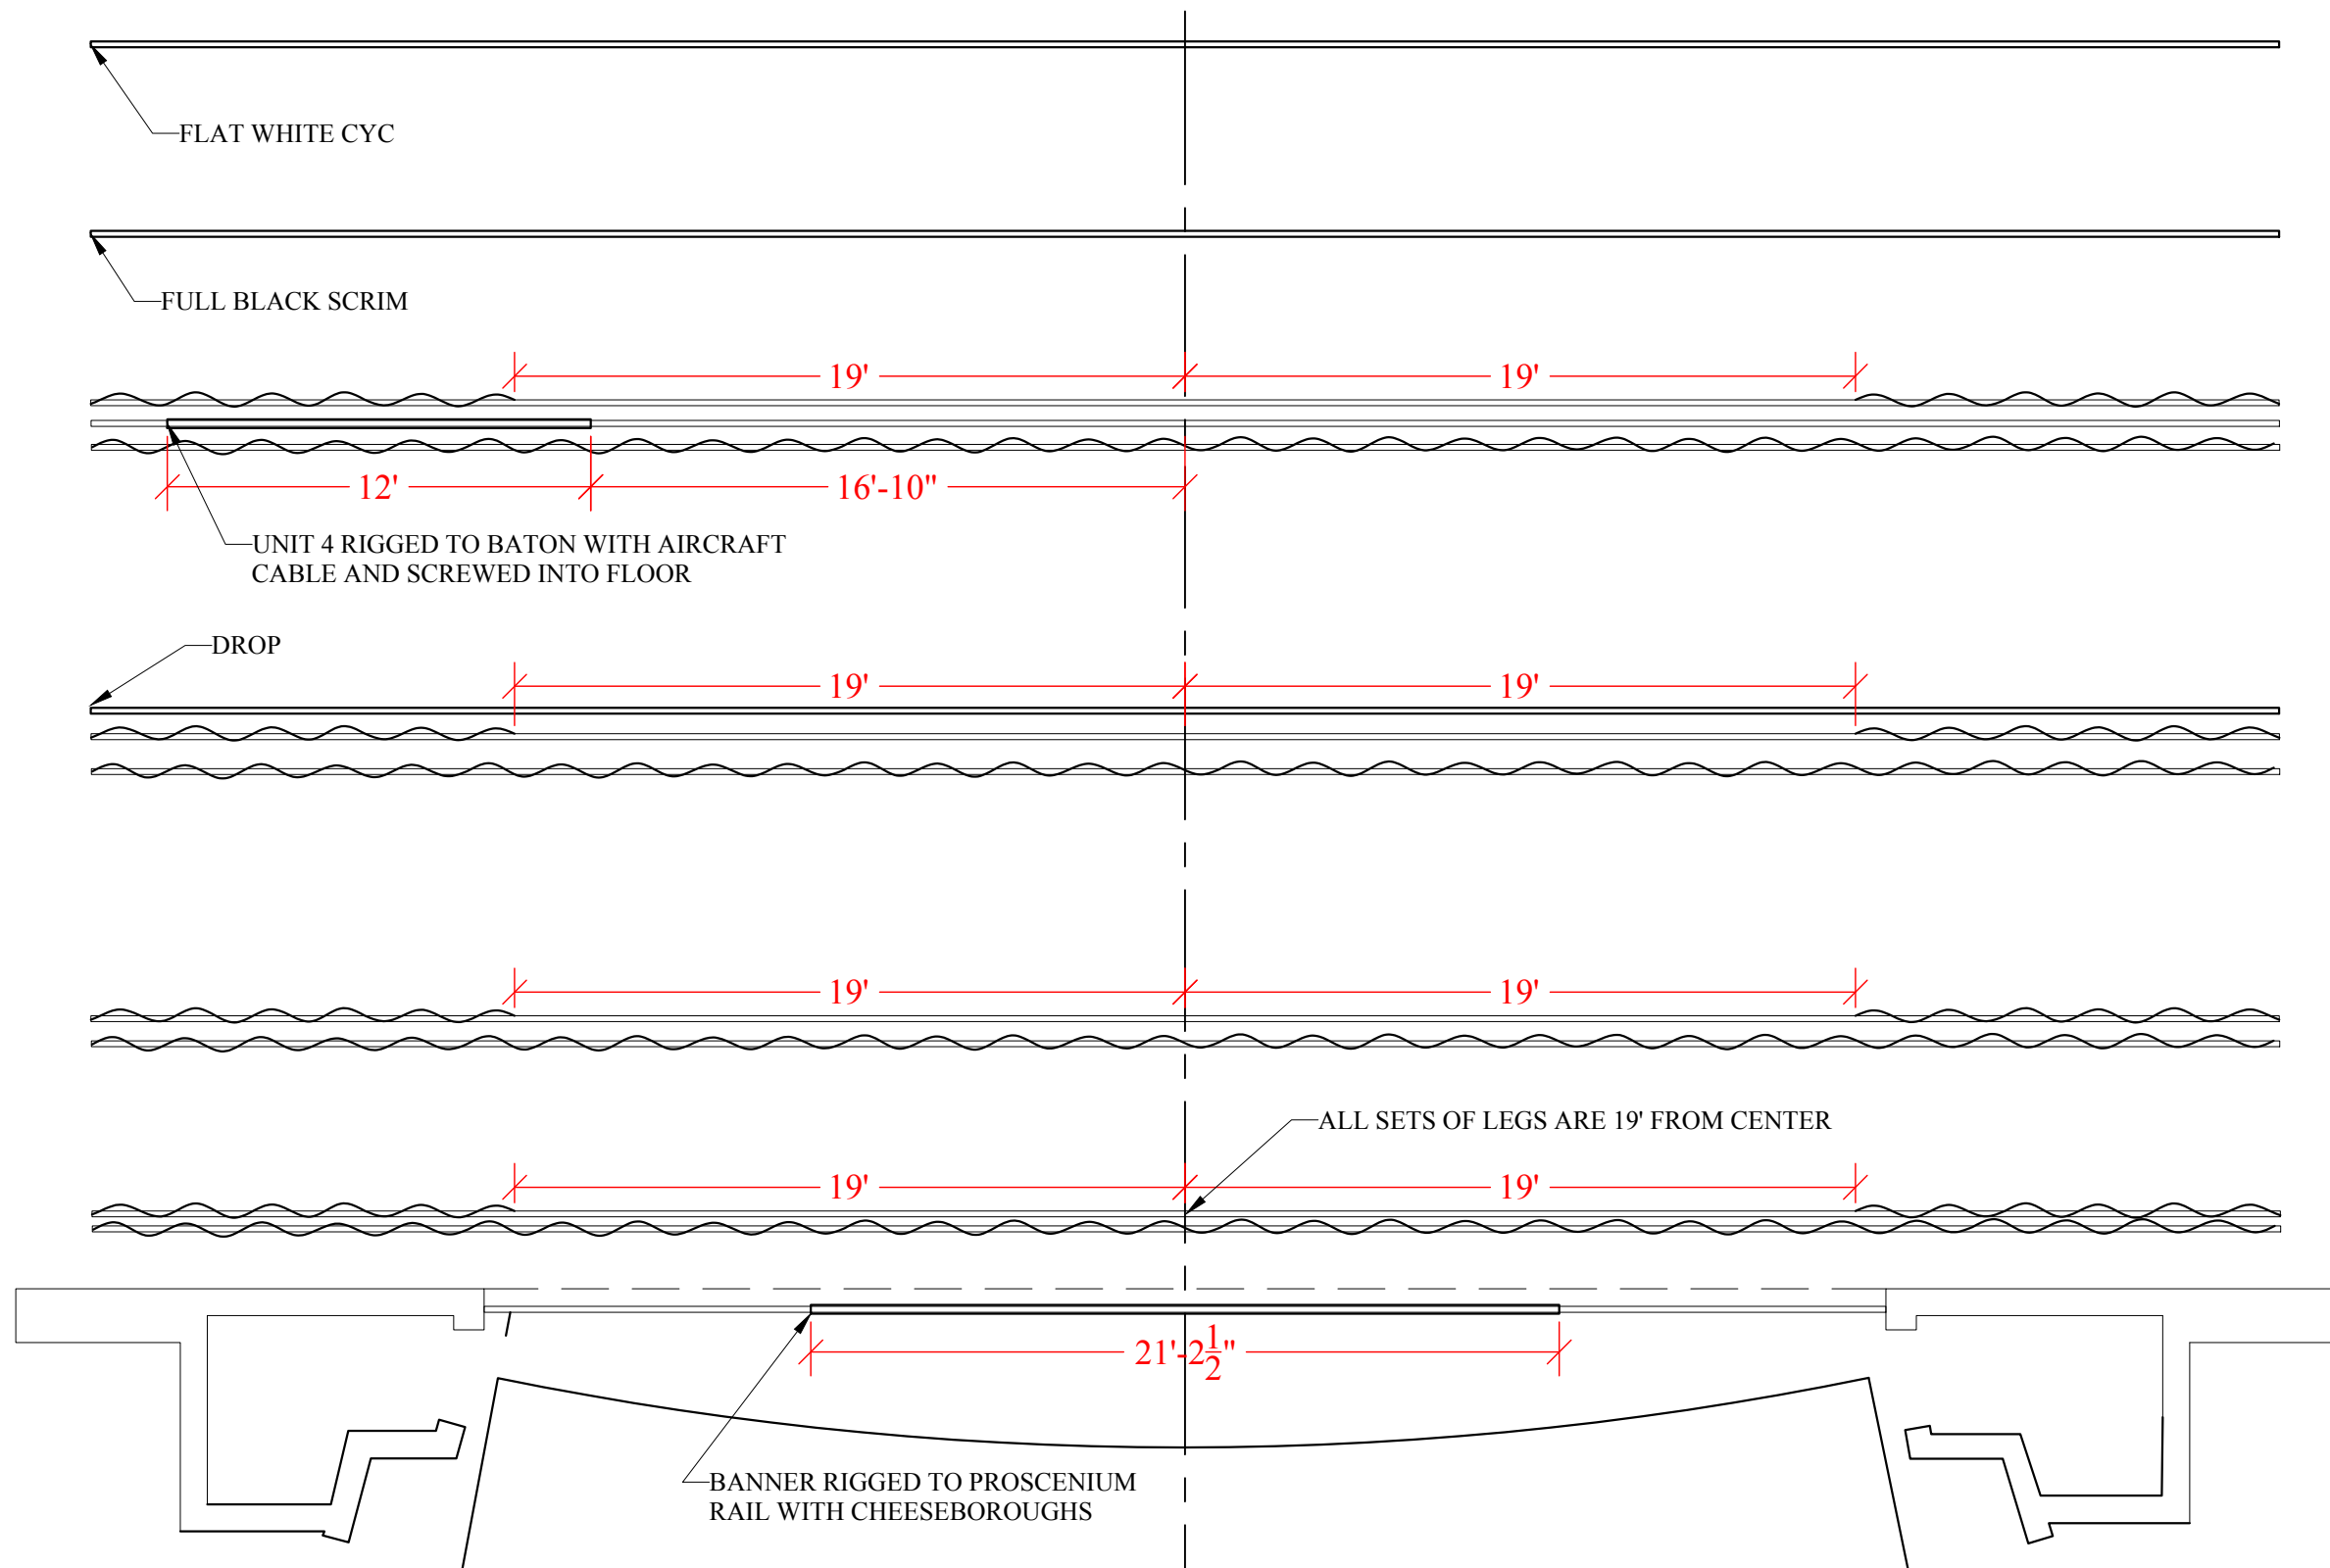


33	0'-0"	FLAT CYC	35'-3"
32		NOT AVAILABLE	34'-1"
31	24'-6"	4A ELECTRIC	30'-8"
30	0'-0"	SCRIM	29'-11"
29		AVAILABLE	28'-9"
28	21'-6"	4th ELECTRIC	26'-10"
27		LEG	25'-2"
26		UNIT 4	24'-7"
25	18'-6"	BORDER	23'-11"
24		AVAILABLE	23'-3"
23		AVAILABLE	22'-7"
22		AVAILABLE	21'-9"
21		AVAILABLE	20'-7"
20		AVAILABLE	19'-11"
19	25'-0"	3rd ELECTRIC	17'-8"
18		DROP	16'-5"
17	30'-0"	LEG & 2B ELECTRIC	15'-8"
16		BORDER	14'-8"
15		AVAILABLE	13'-1"
14	25'-0"	2A ELECTRIC	12'-7"
13		AVAILABLE	12'-2"
12		AVAILABLE	11'-9"
11	25'-0"	2nd ELECTRIC	10'-1"
10	27'-0"	1A ELECTRIC	8'-10"
9		LEG	7'-8"
8	19'-6"	BORDER	6'-11"
7		AVAILABLE	6'-1"
6		AVAILABLE	5'-1"
5		AVAILABLE	4'-9"
4	25'-0"	1st ELECTRIC	3'-7"
3		LEG	2'-2"
2	20'-0"	BORDER	1'-8"
1		GRAND DRAPE	1'-2"
#	TRIM	DESCRIPTION	TO PL





USC School of Dramatic Arts	SOMETHING ROTTEN!	LINE SET SCHEDULE		Notes
	Designer: Aarti Patel	Technical Director: Alex Muir (435.840.3208)		
Bing Theatre Los Angeles, CA 90089	Director: Scott Faris	Date: 2/24/25	Scale: 3/16" = 1'-0"	

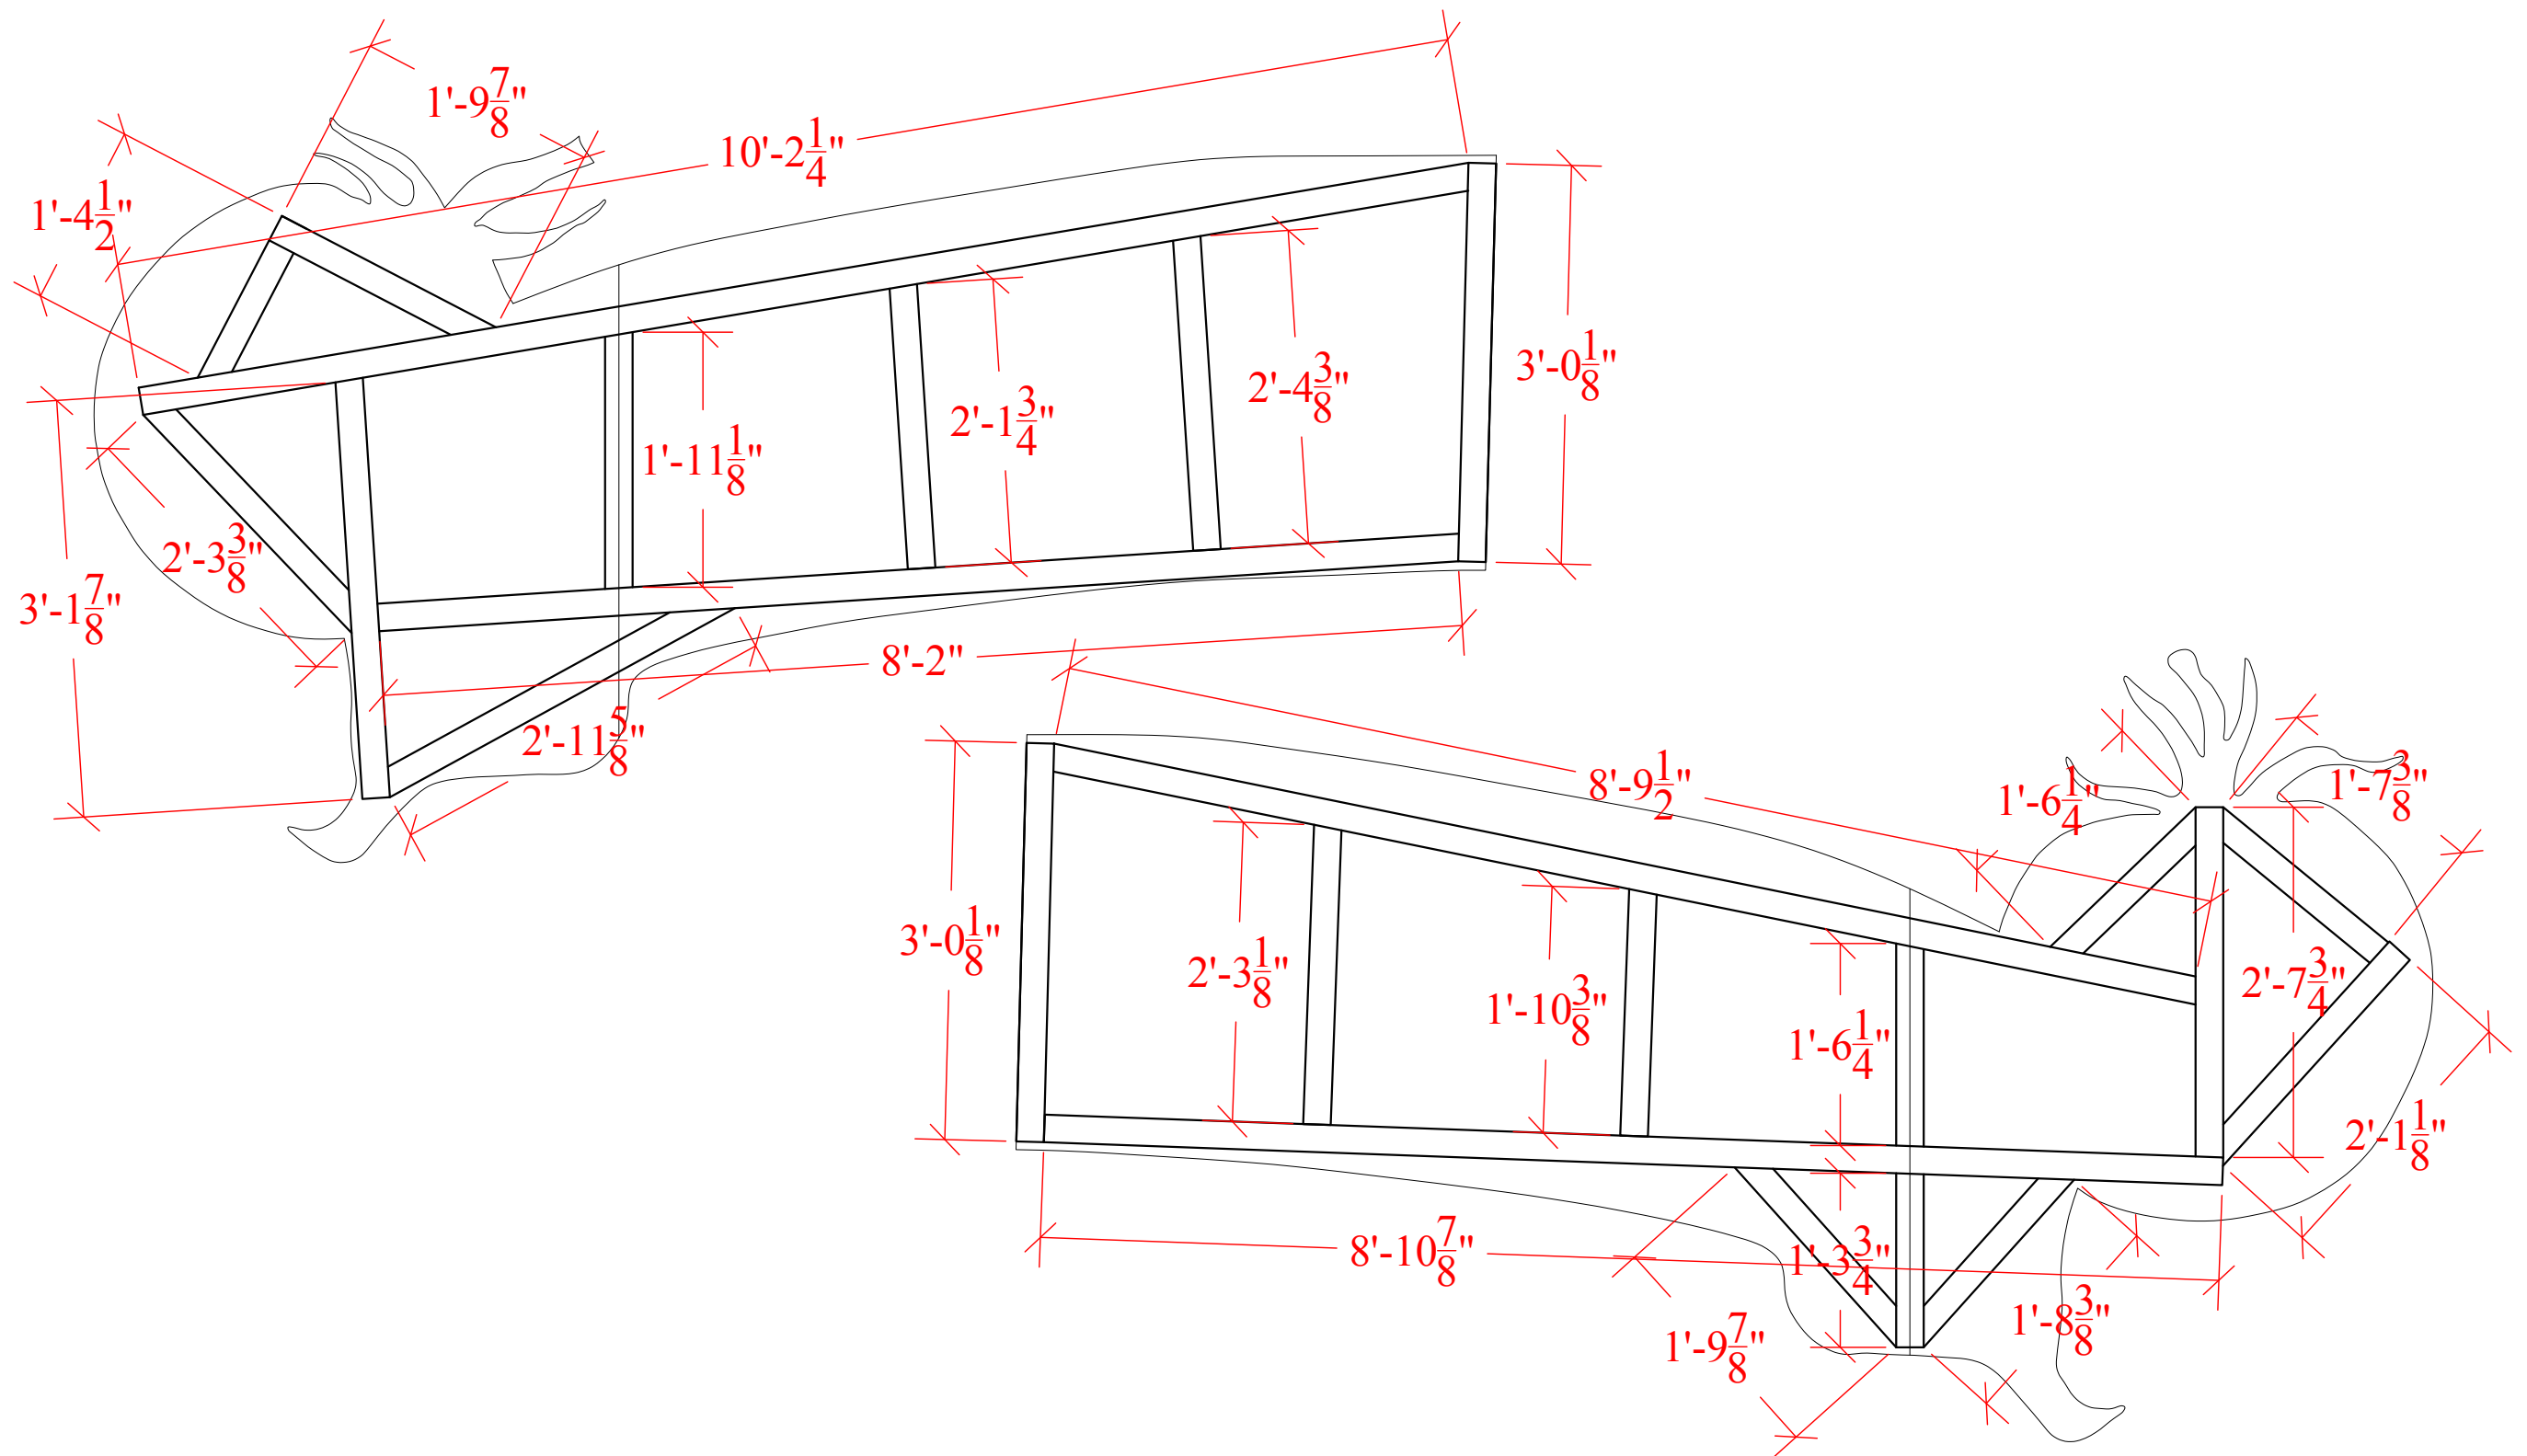


USC School of Dramatic Arts	SOMETHING ROTTEN!		BANNER FRAMING		NOTES	PLATE 4 OF 29
	Designer: Aarti Patel		Technical Director: Alex Muir (435.840.3208)		Cut out luan facing and build frame to fit. This layout shows the front of the header so place framing behind.	
Bing Theatre Los Angeles, CA 90089	Director: Scott Faris		Date: 02/12/25	Scale: 3/4" = 1'-0"		

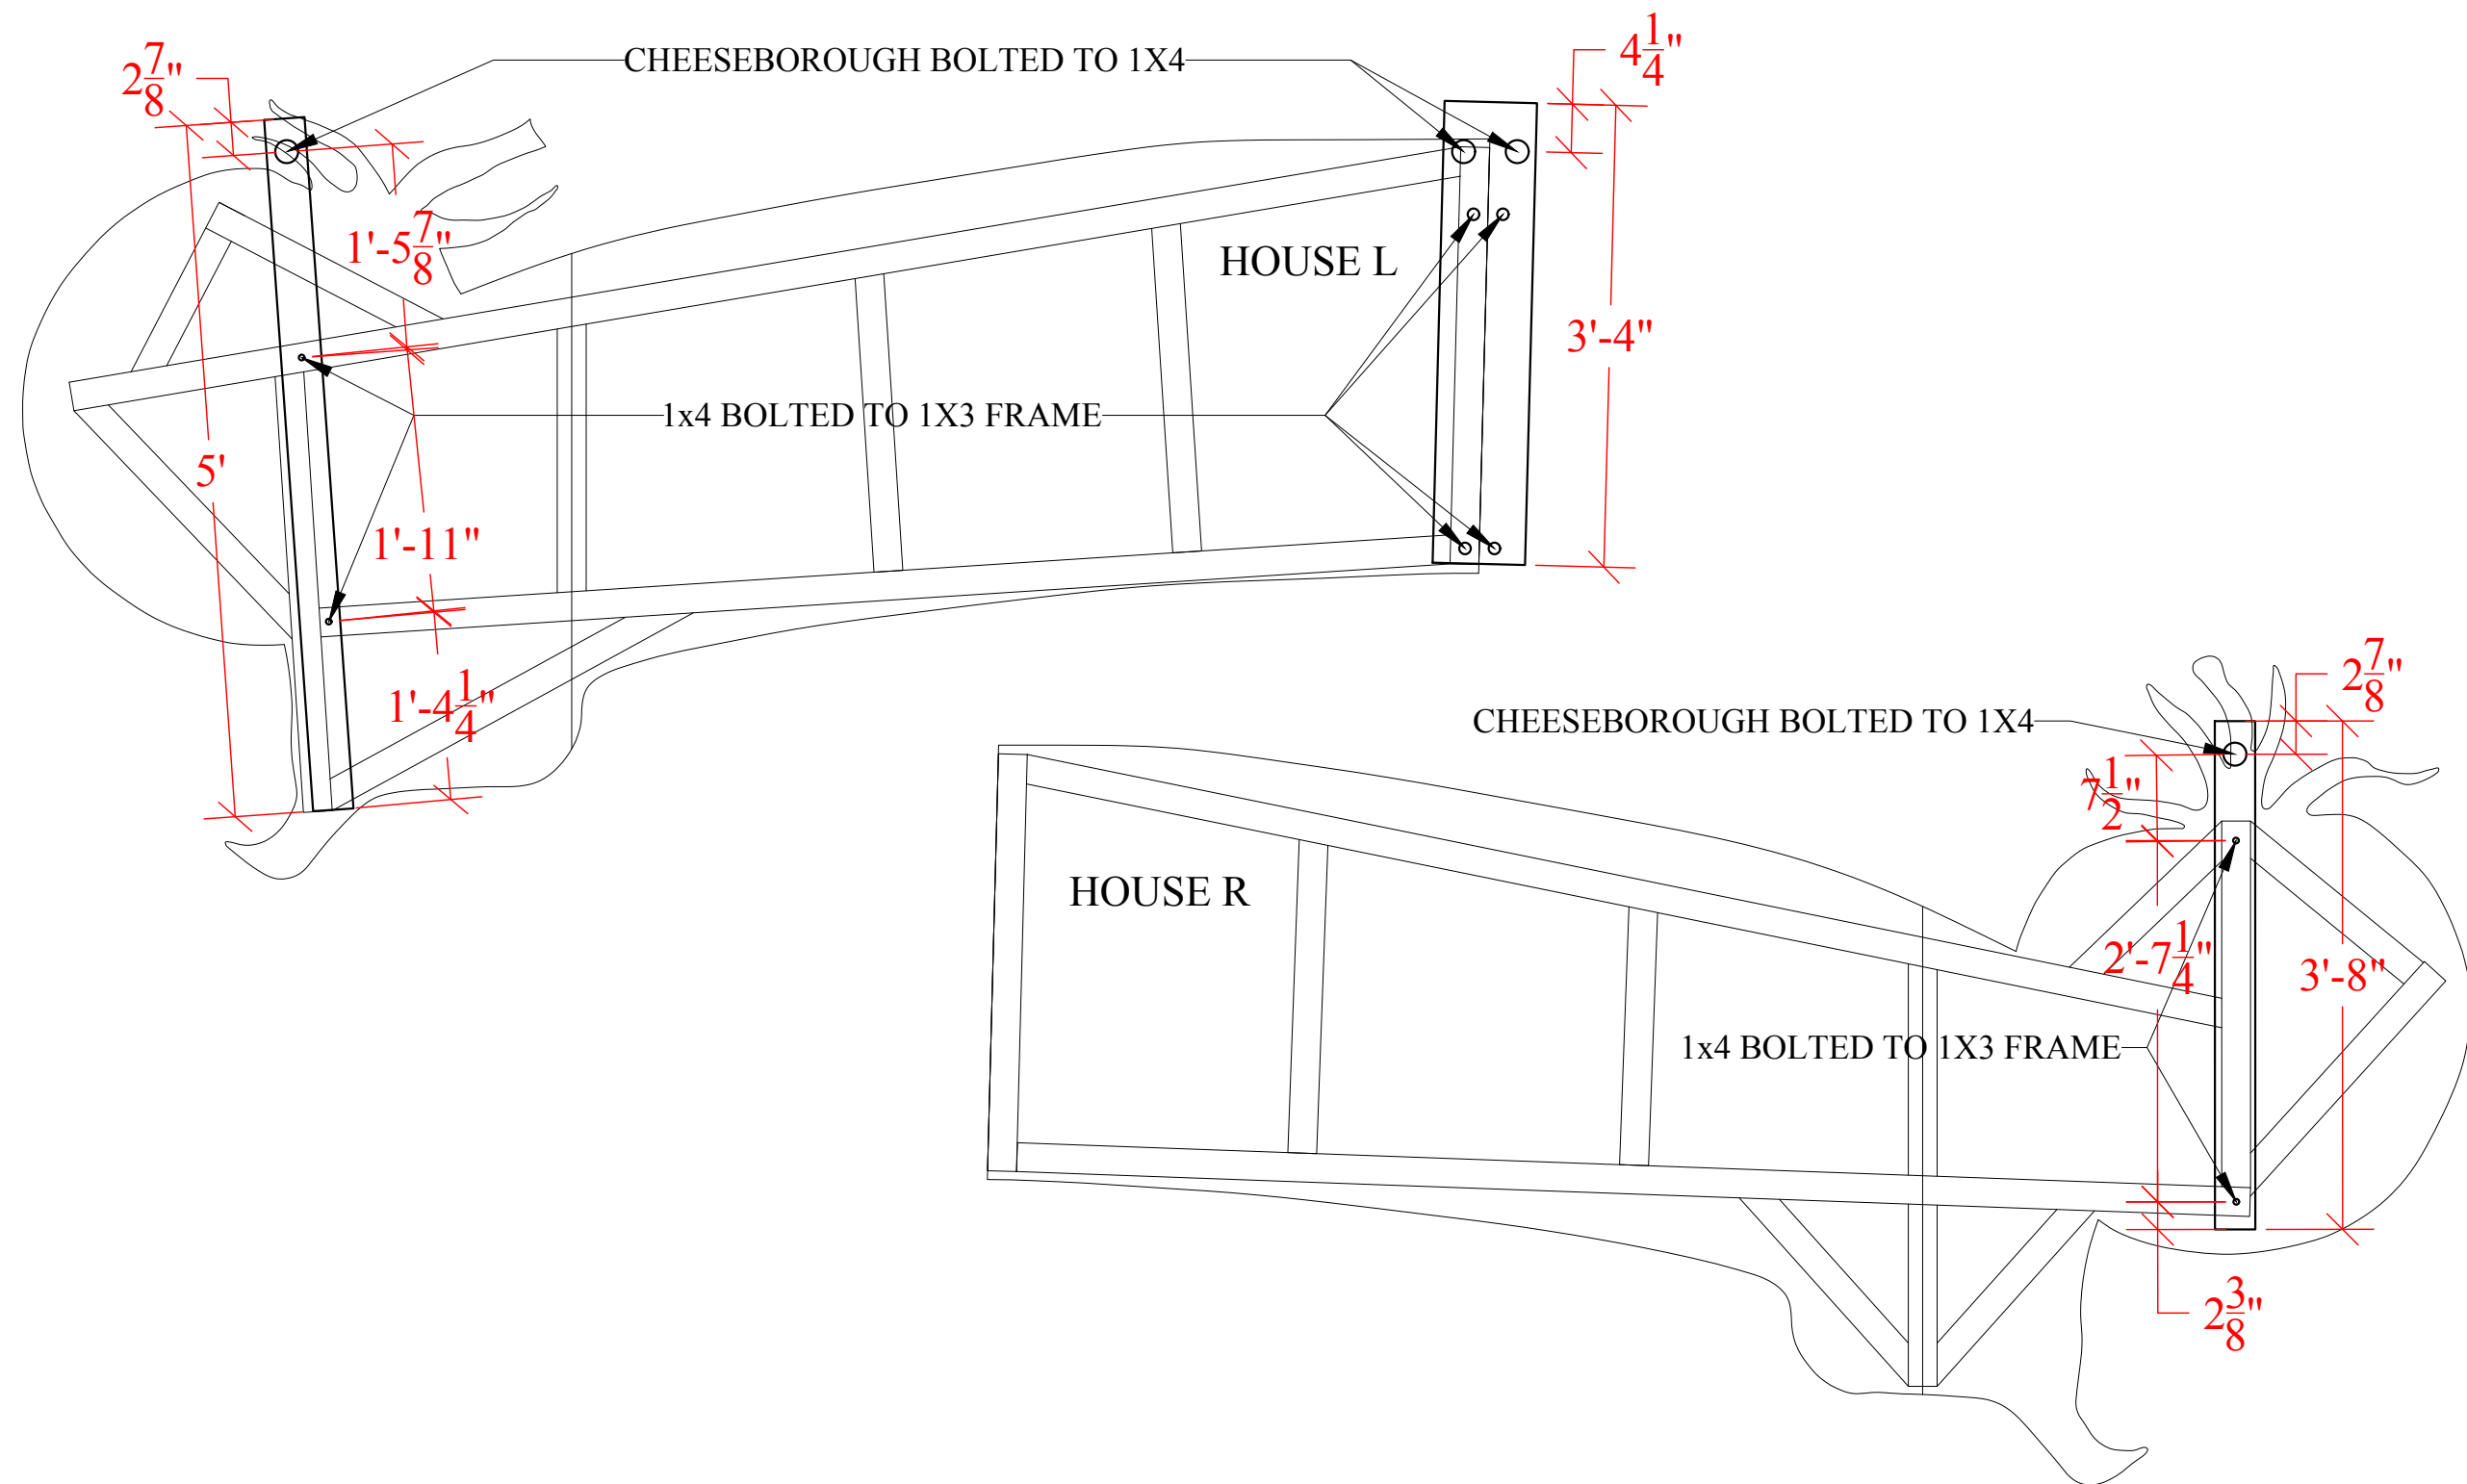



USC School of Dramatic Arts	SOMETHING ROTTEN!		BANNER RIGGING		NOTES	PLATE 5 OF 29
	Designer: Aarti Patel		Technical Director: Alex Muir (435.840.3208)			
Bing Theatre Los Angeles, CA 90089	Director: Scott Faris		Date: 02/12/25	Scale: 3/4" = 1'-0"		

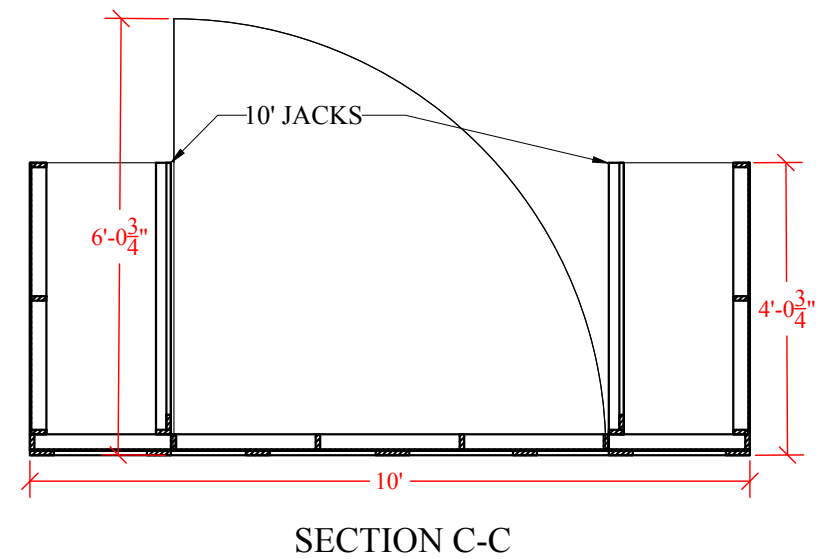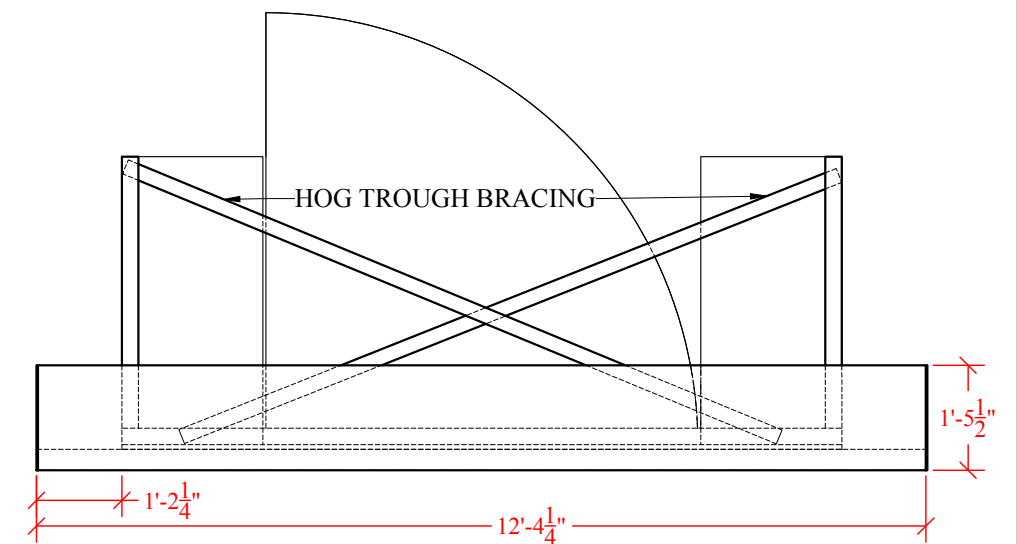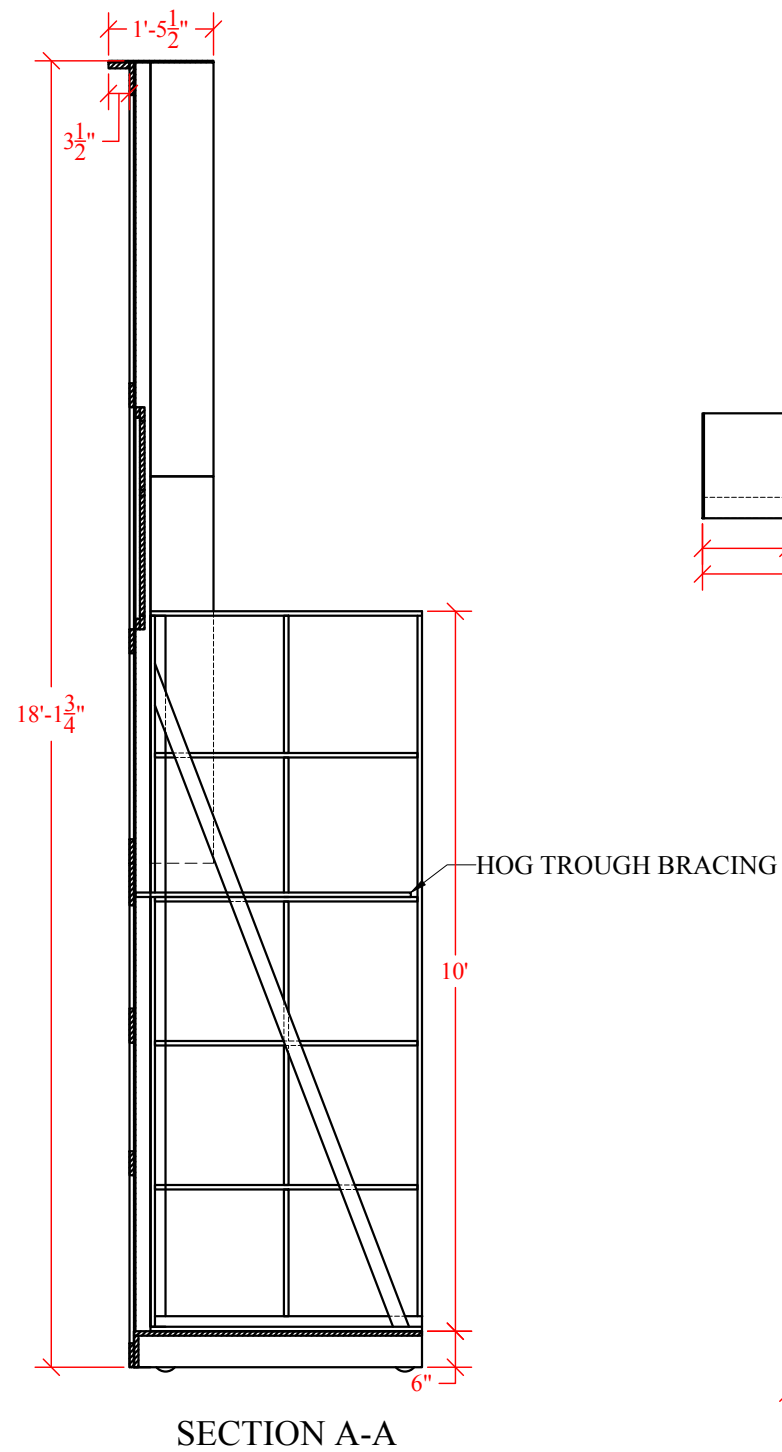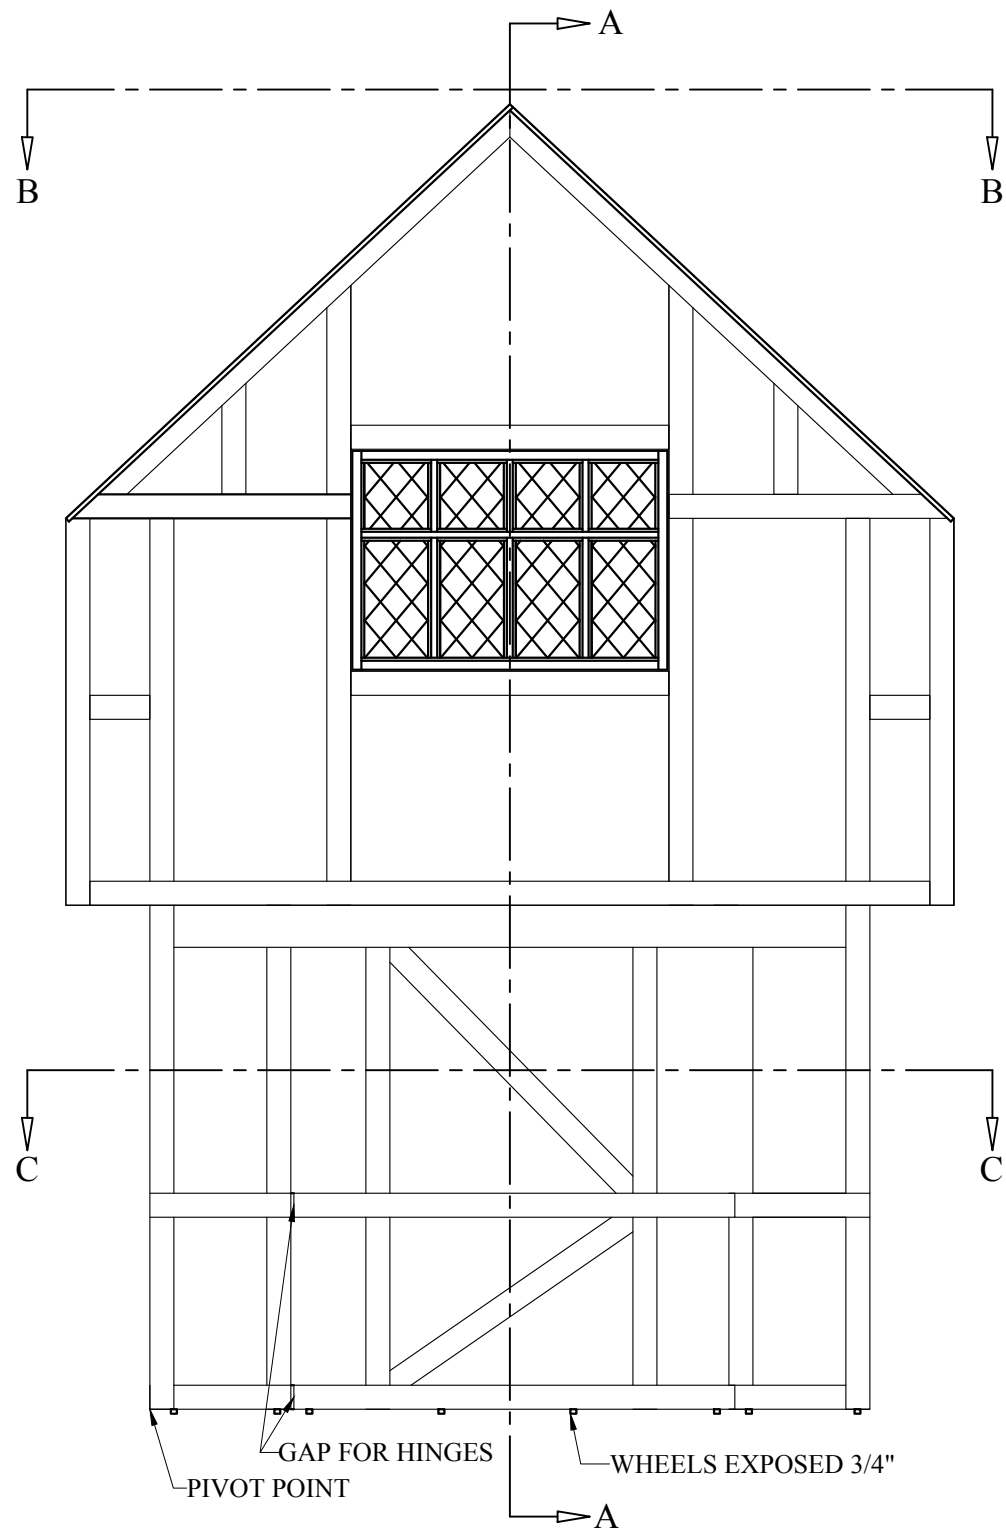





USC School of Dramatic Arts	SOMETHING ROTTEN!	UNIT 1 OVERVIEW		NOTES	PLATE 6 OF 29
	Designer: Aarti Patel	Technical Director: Alex Muir (435.840.3208)			
Bing Theatre Los Angeles, CA 90089	Director: Scott Faris	Date: 03/03/25	Scale: 3/8" = 1'-0"		

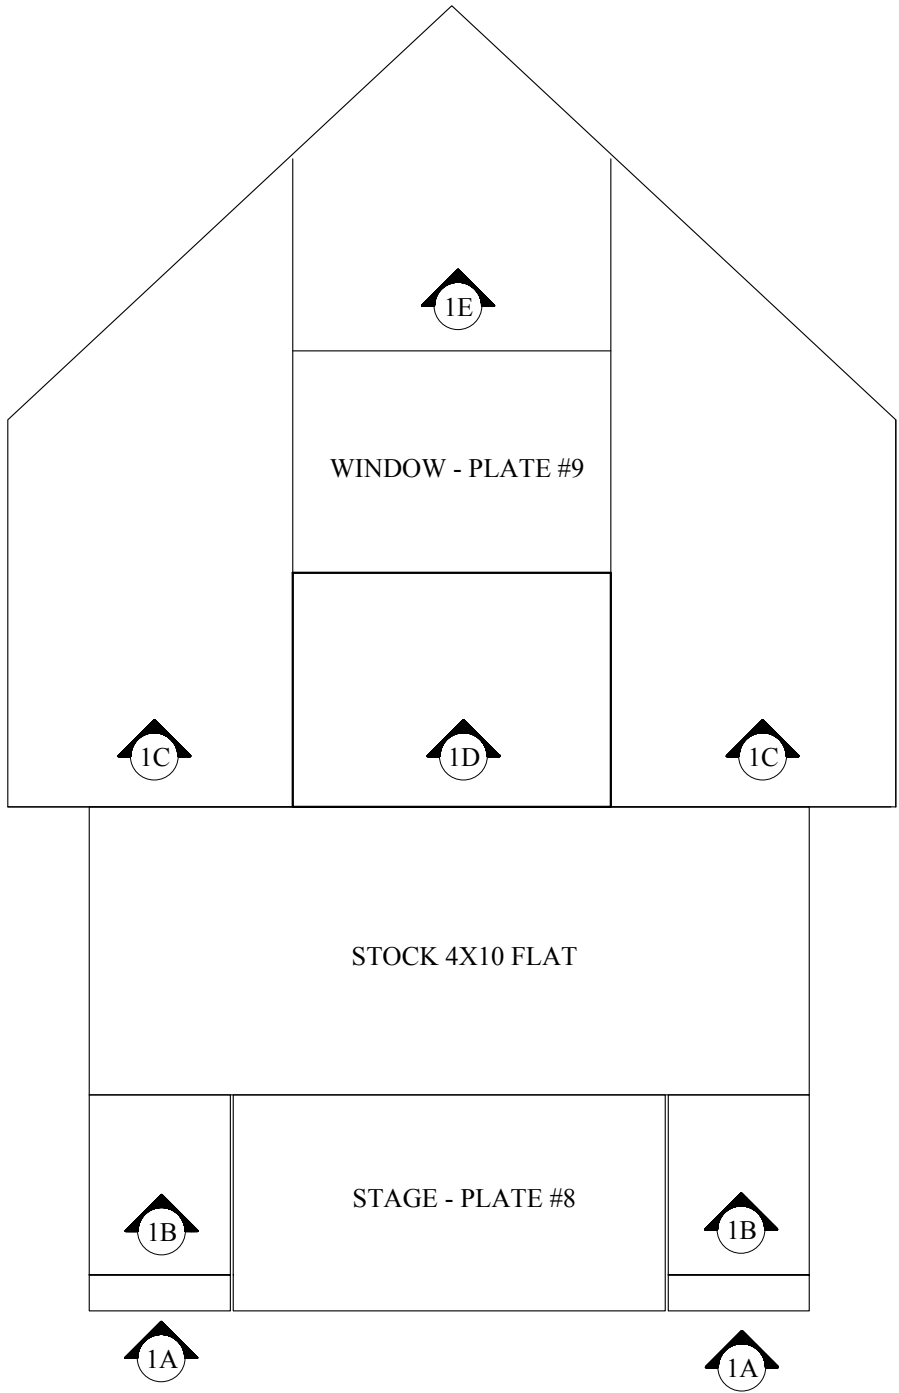



1x3 HOLLYWOOD FLAT FRAMING
SCALE: $\frac{1}{2}" = 1'-0"$

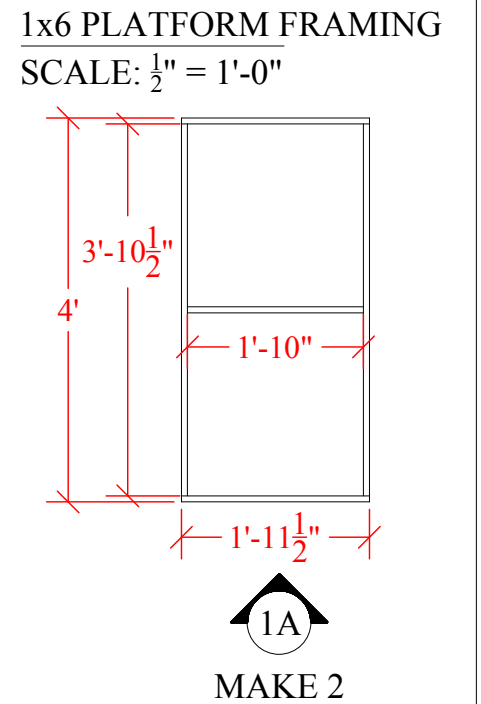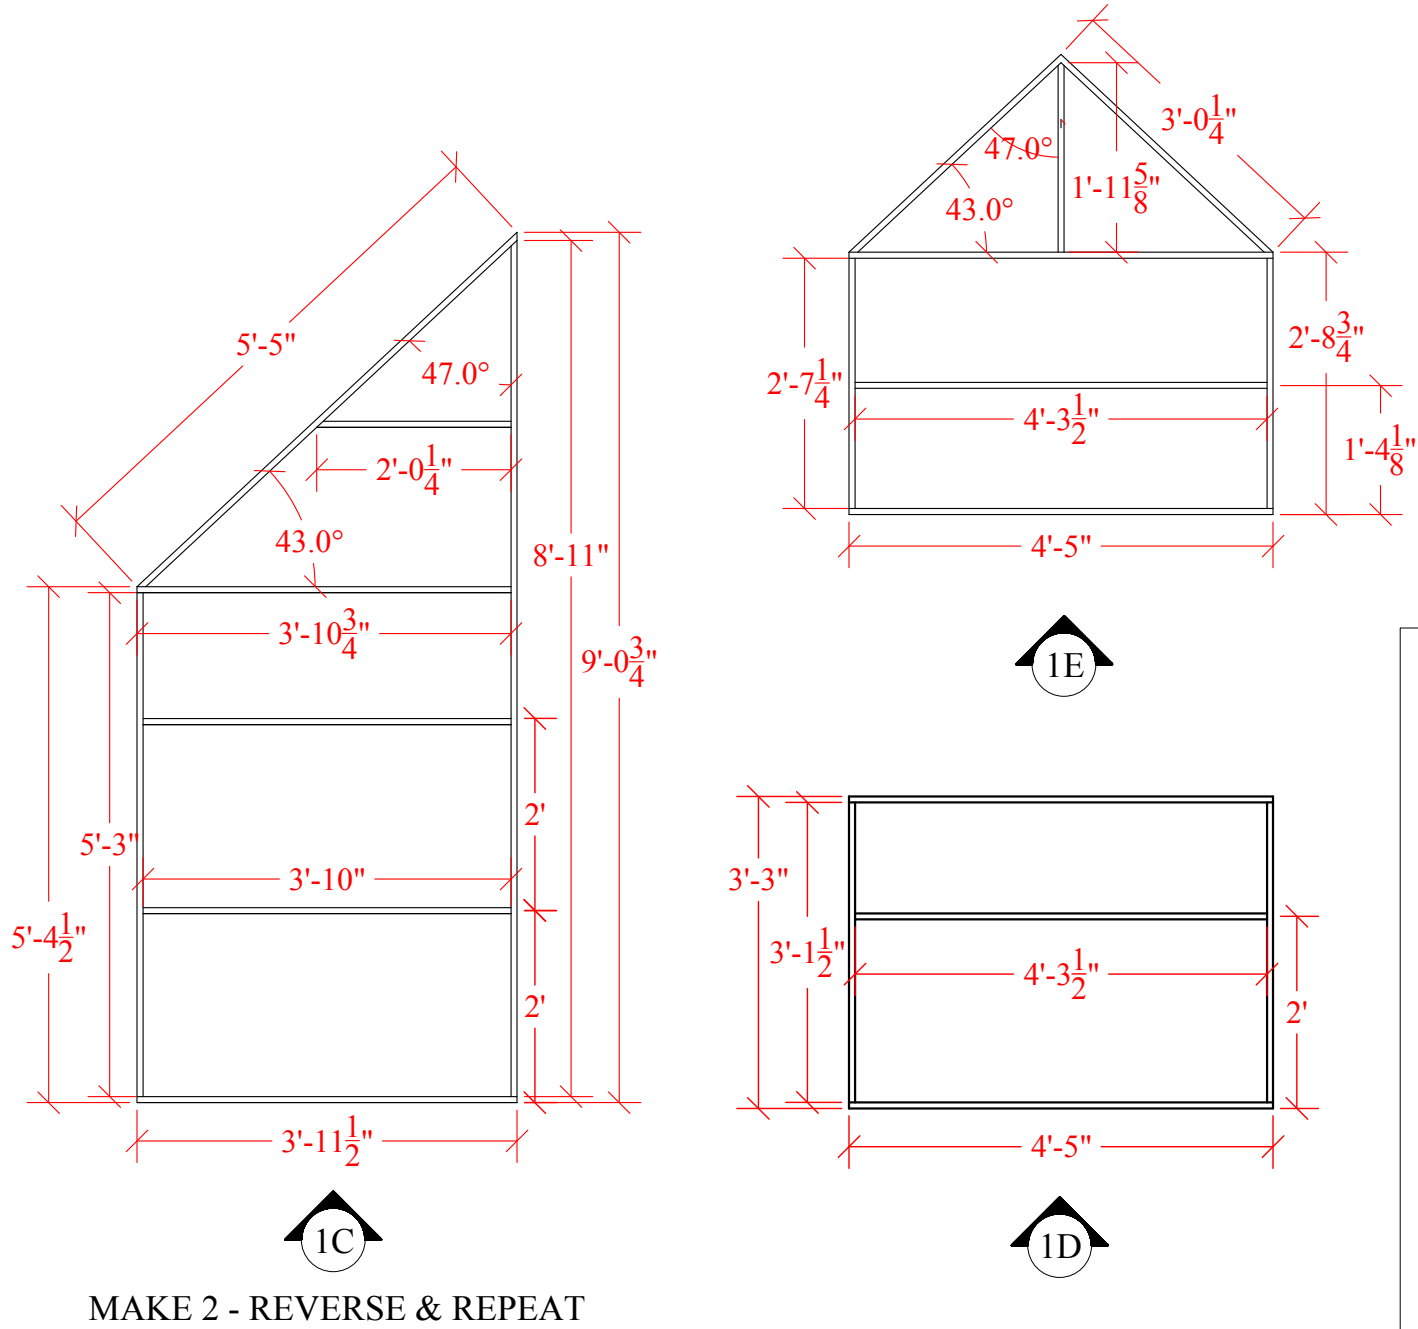


USC School of Dramatic Arts	SOMETHING ROTTEN!	UNIT 1 FLAT FRAMING		NOTES	PLATE 7 OF 29
	Designer: Aarti Patel	Technical Director: Alex Muir (435.840.3208)			
Bing Theatre Los Angeles, CA 90089	Director: Scott Faris	Date: 03/03/25	Scale: 3/8" = 1'-0"		

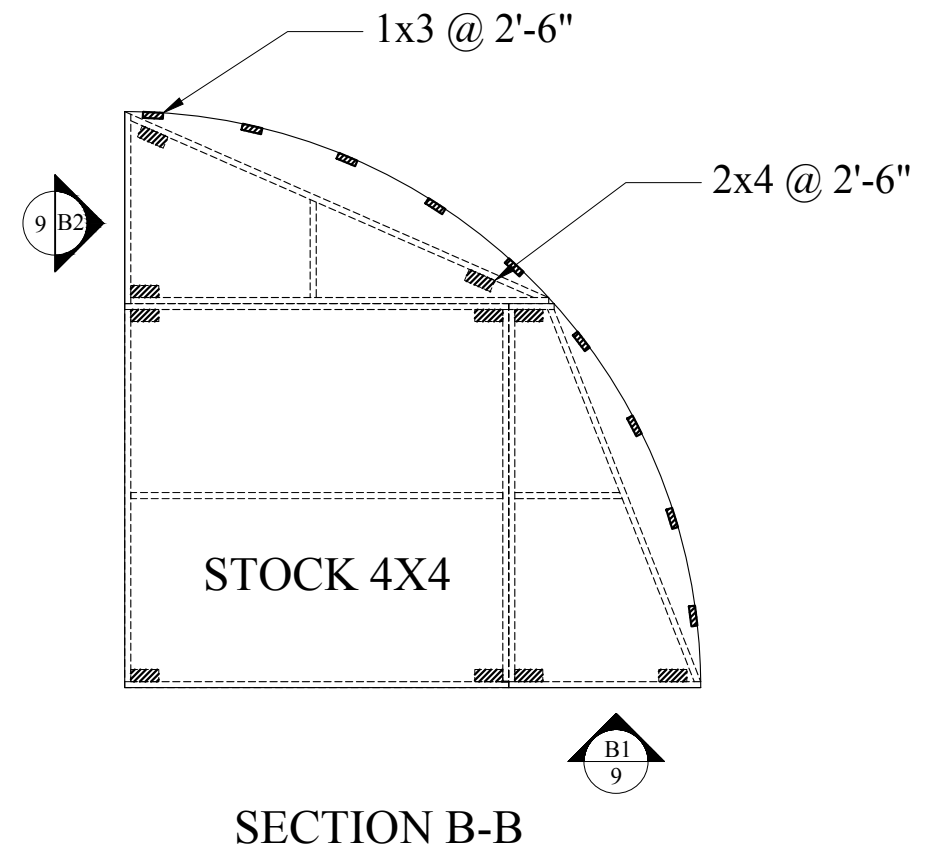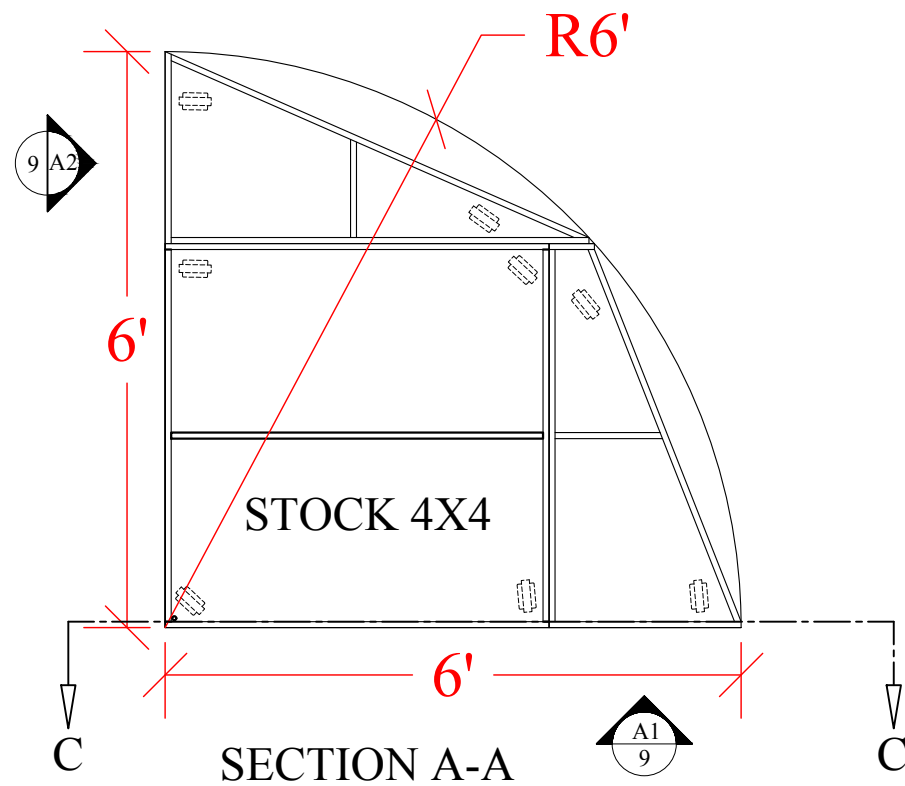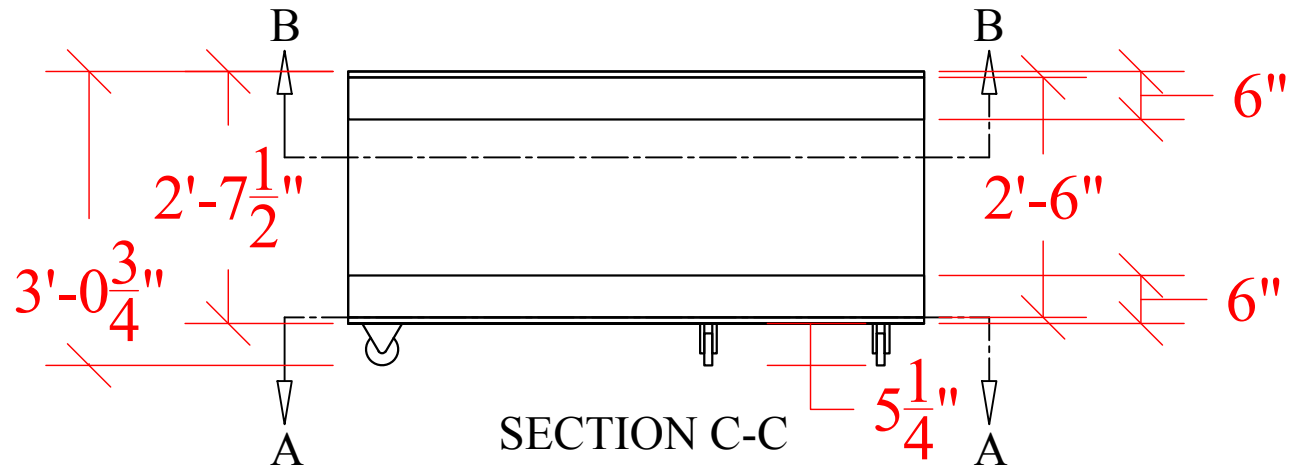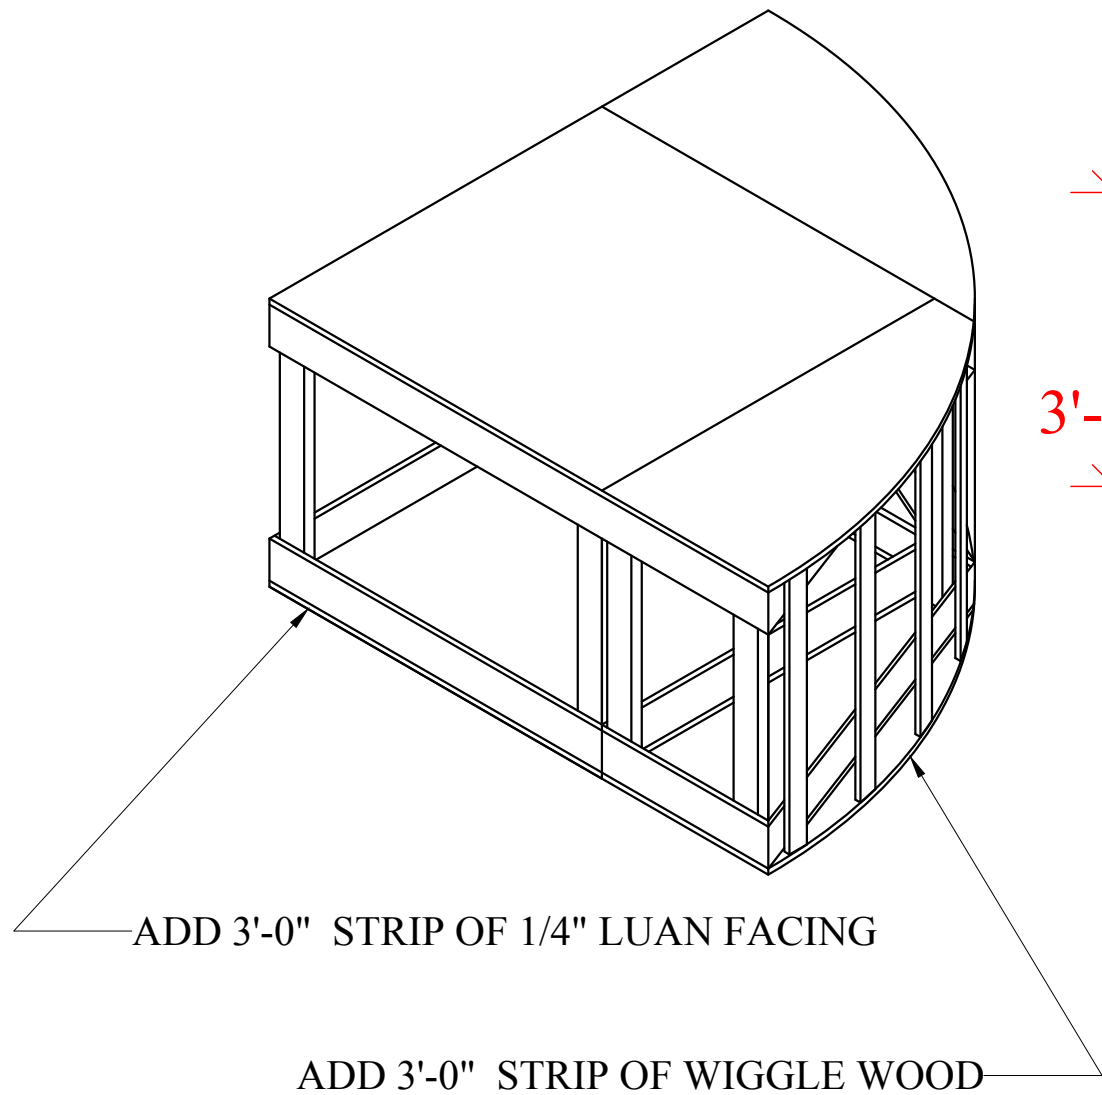



USC School of Dramatic Arts	SOMETHING ROTTEN!		UNIT 1 SHAKESPEARE STAGE		NOTES	PLATE 8 OF 29
	Designer: Aarti Patel		Technical Director: Alex Muir (435.840.3208)			
Bing Theatre Los Angeles, CA 90089	Director: Scott Faris		Date: 03/03/25	Scale: 1/2" = 1'-0"		

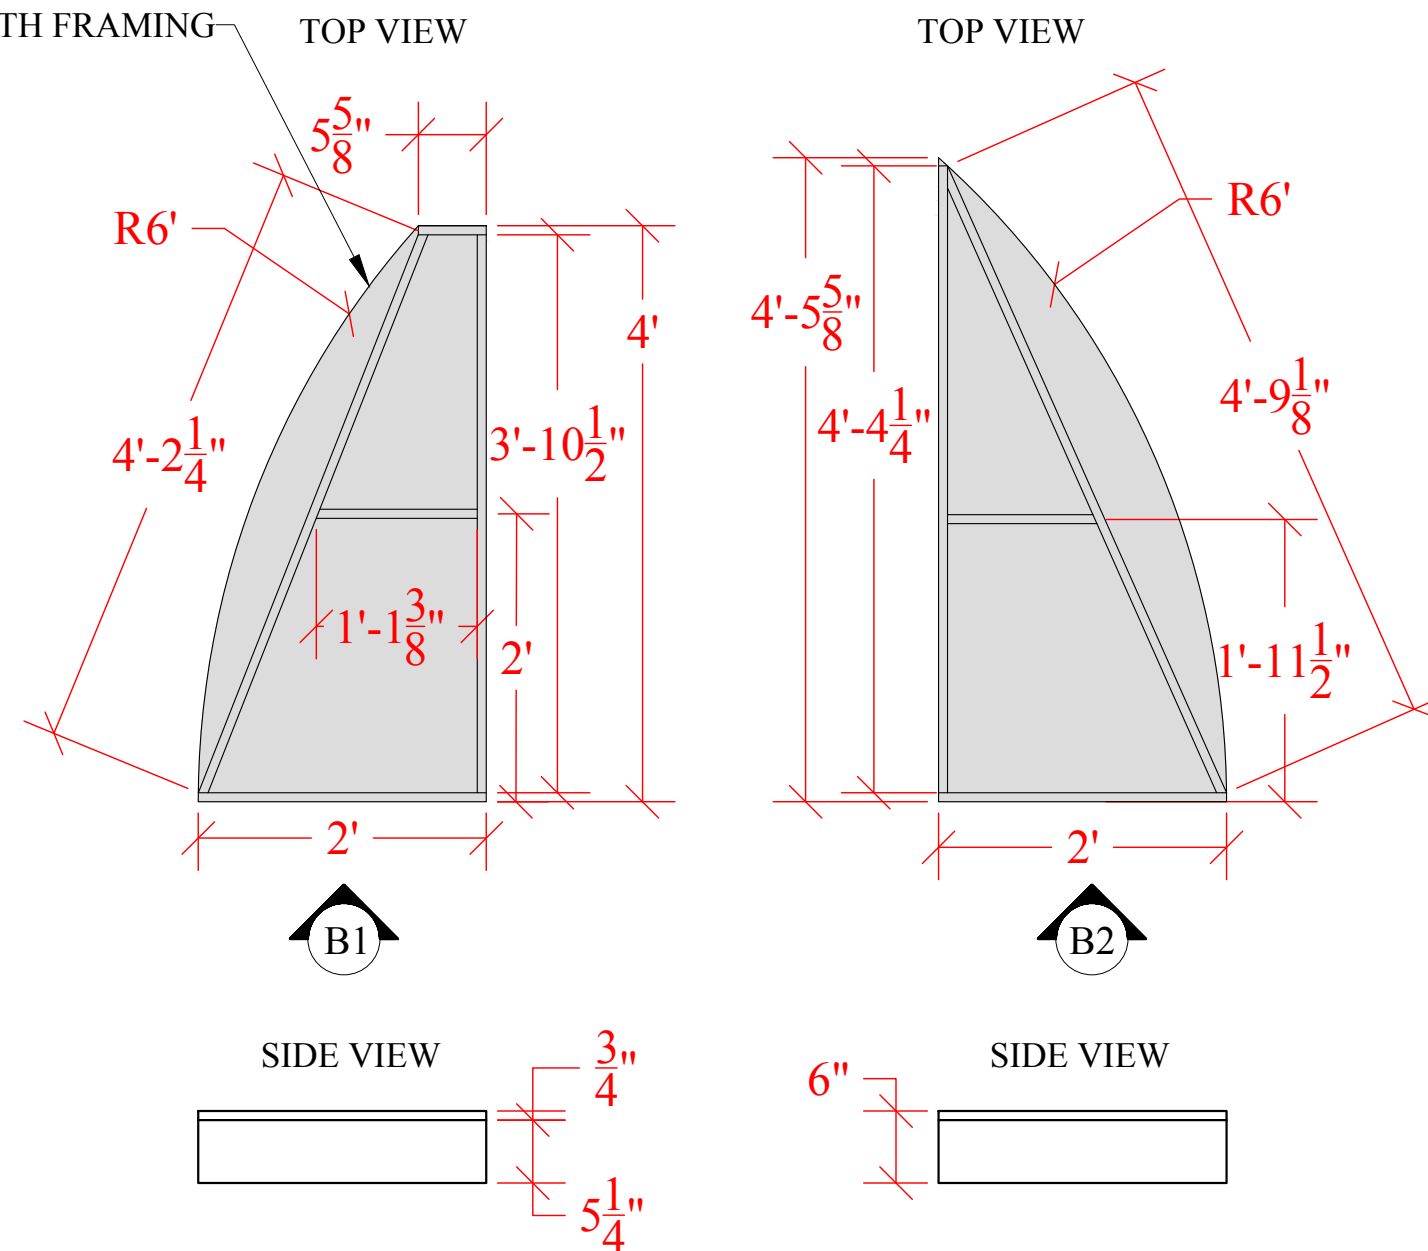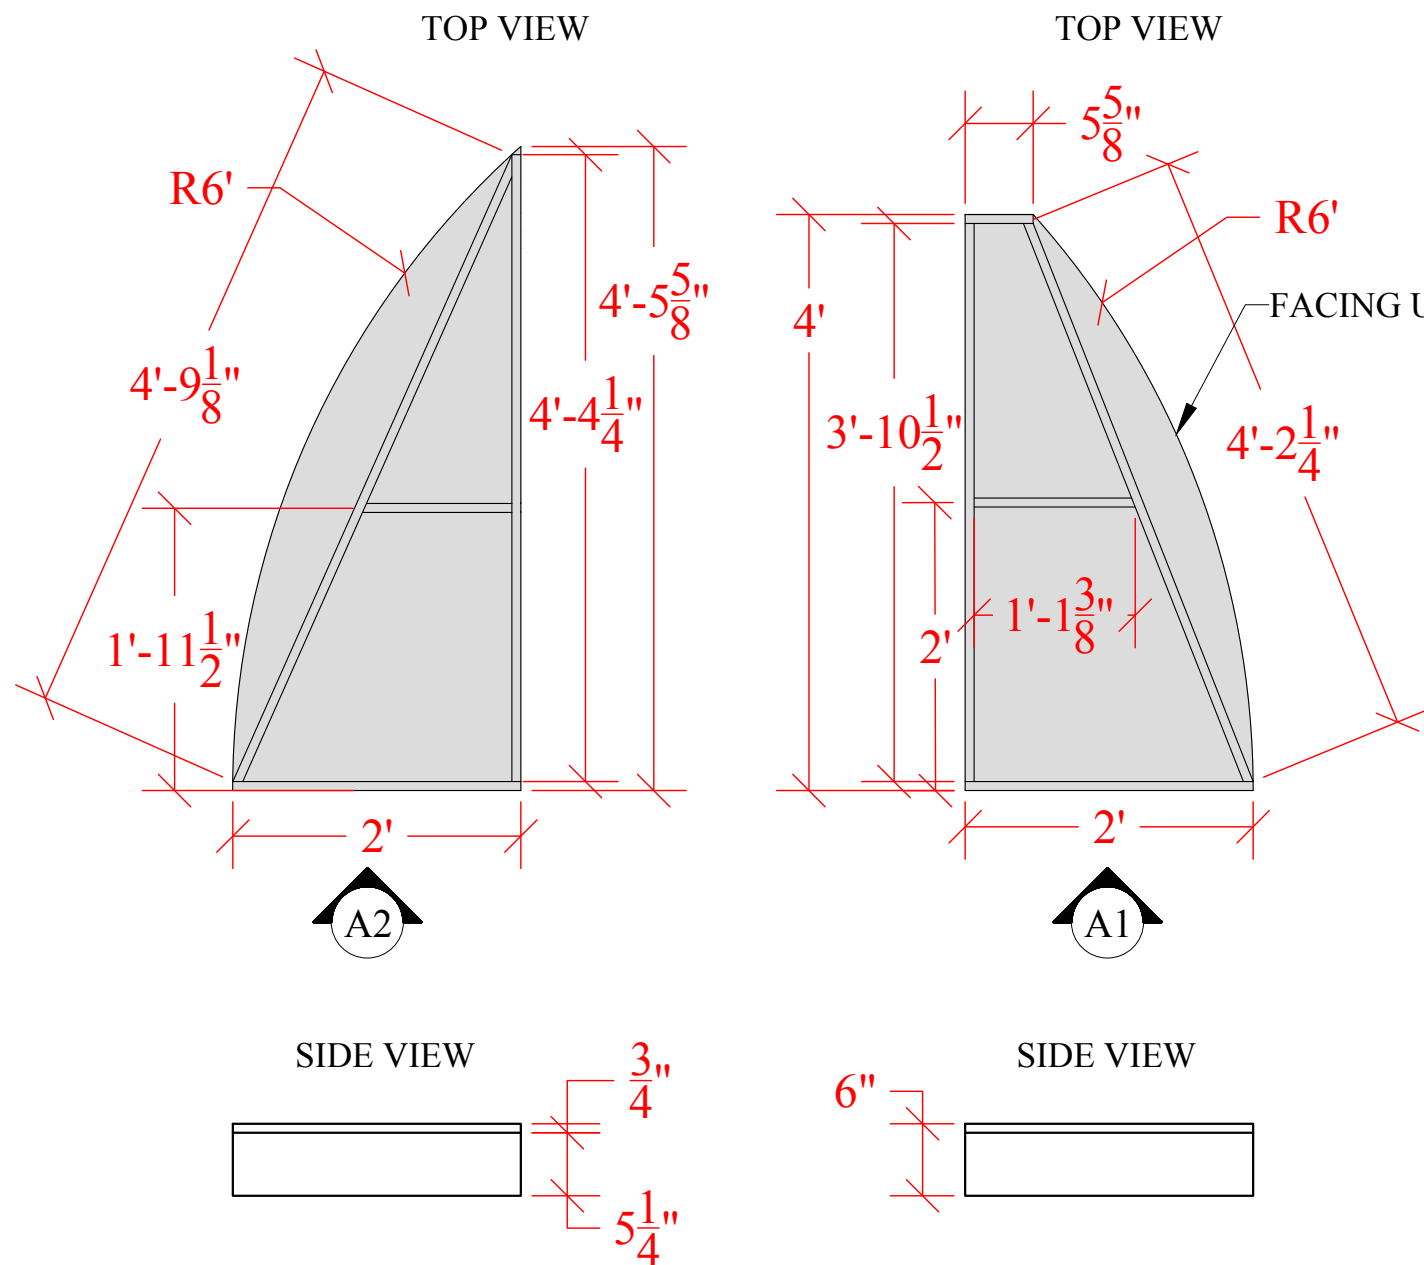

USC School of Dramatic Arts	SOMETHING ROTTEN!	UNIT 1 STAGE FRAMING		NOTES	PLATE 9 OF 29
Bing Theatre Los Angeles, CA 90089		Designer: Aarti Patel	Technical Director: Alex Muir (435.840.3208)		
	Director: Scott Faris	Date: 03/03/25	Scale: 3/4" = 1'-0"		

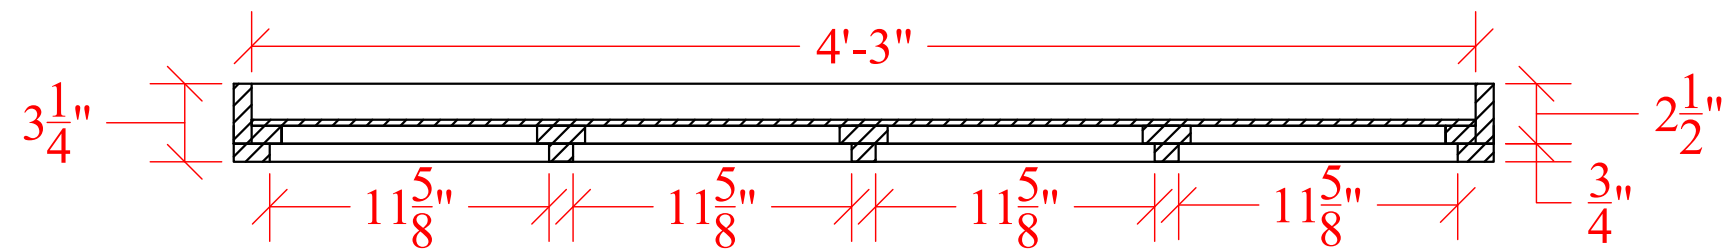


SECTION B-B

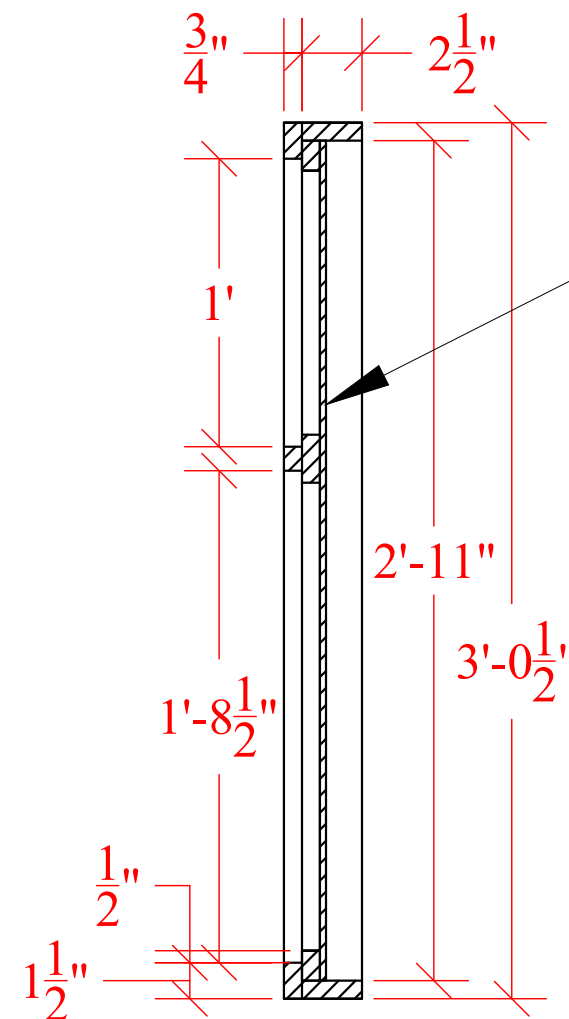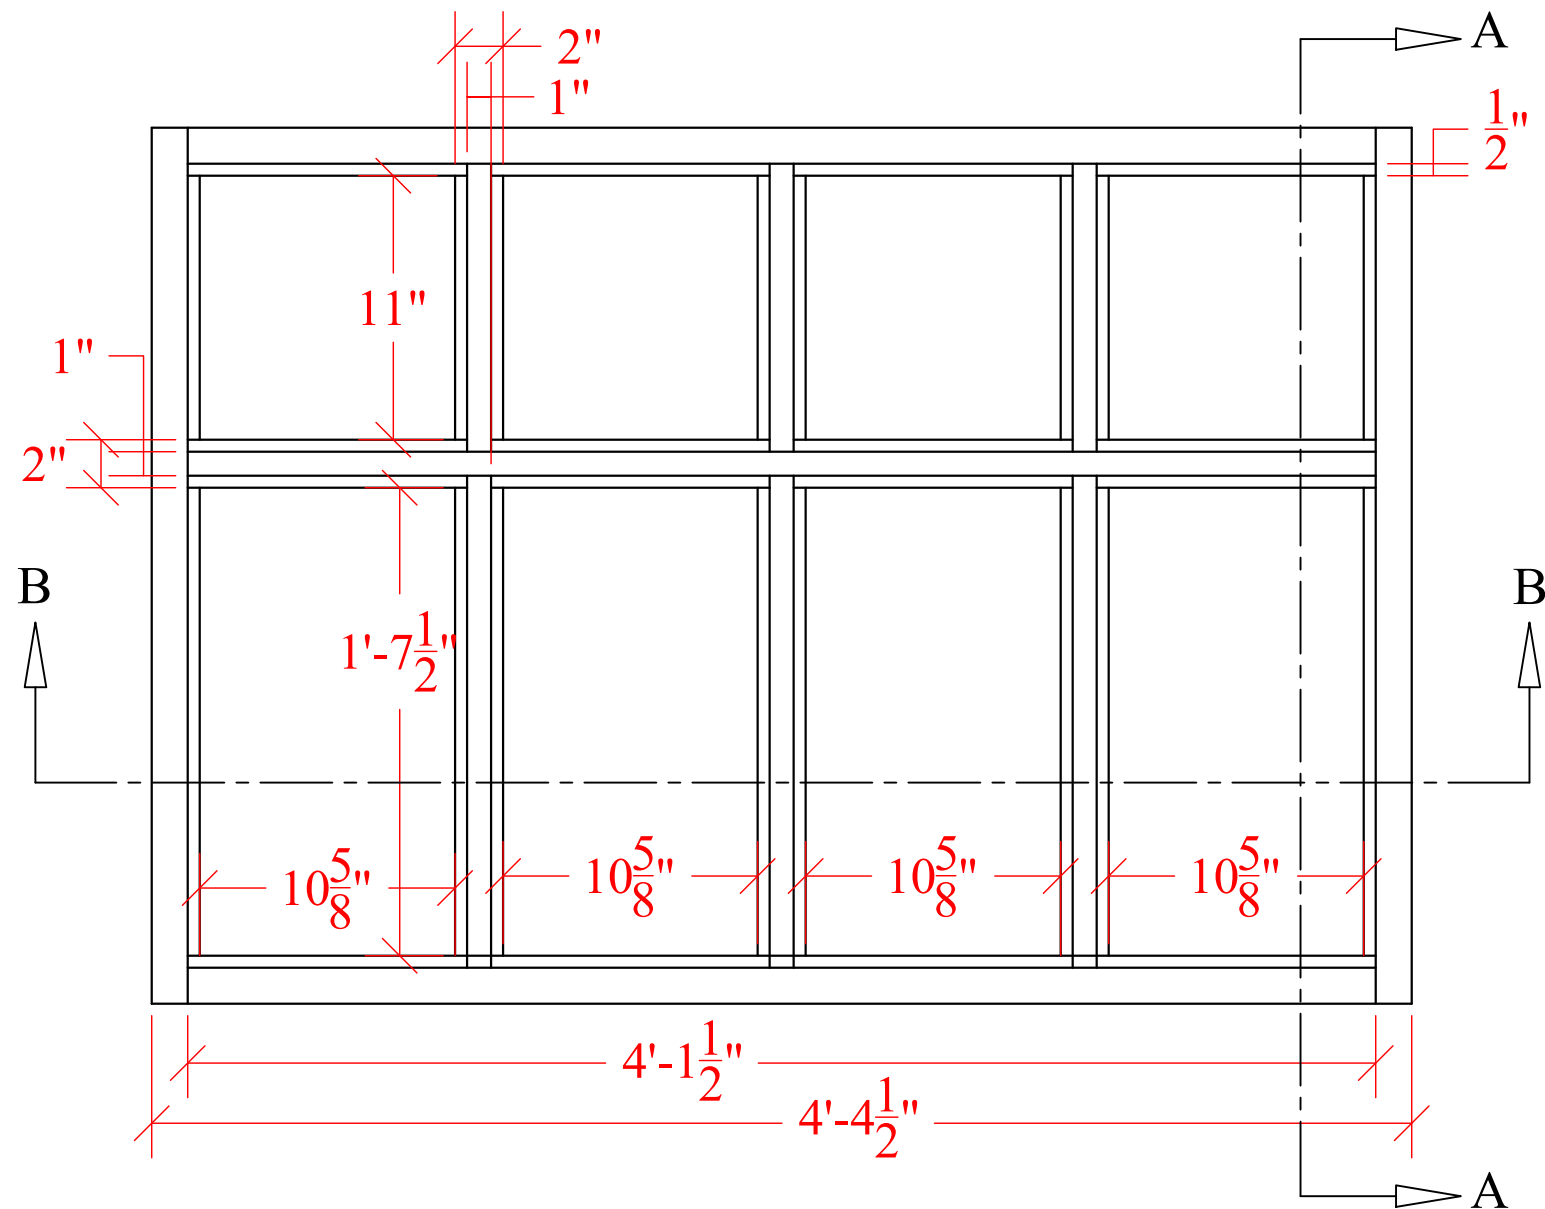


SECTION A-A

PLEXI GLASS SCREWED
TO BACK OF FRAMING


USC School of Dramatic Arts	SOMETHING ROTTEN!	UNIT 1 WINDOW		NOTES	PLATE 10 OF 29
Bing Theatre Los Angeles, CA 90089		Designer: Aarti Patel	Technical Director: Alex Muir (435.840.3208)		
	Director: Scott Faris	Date: 03/03/25	Scale: 1-1/2" = 1'-0"		

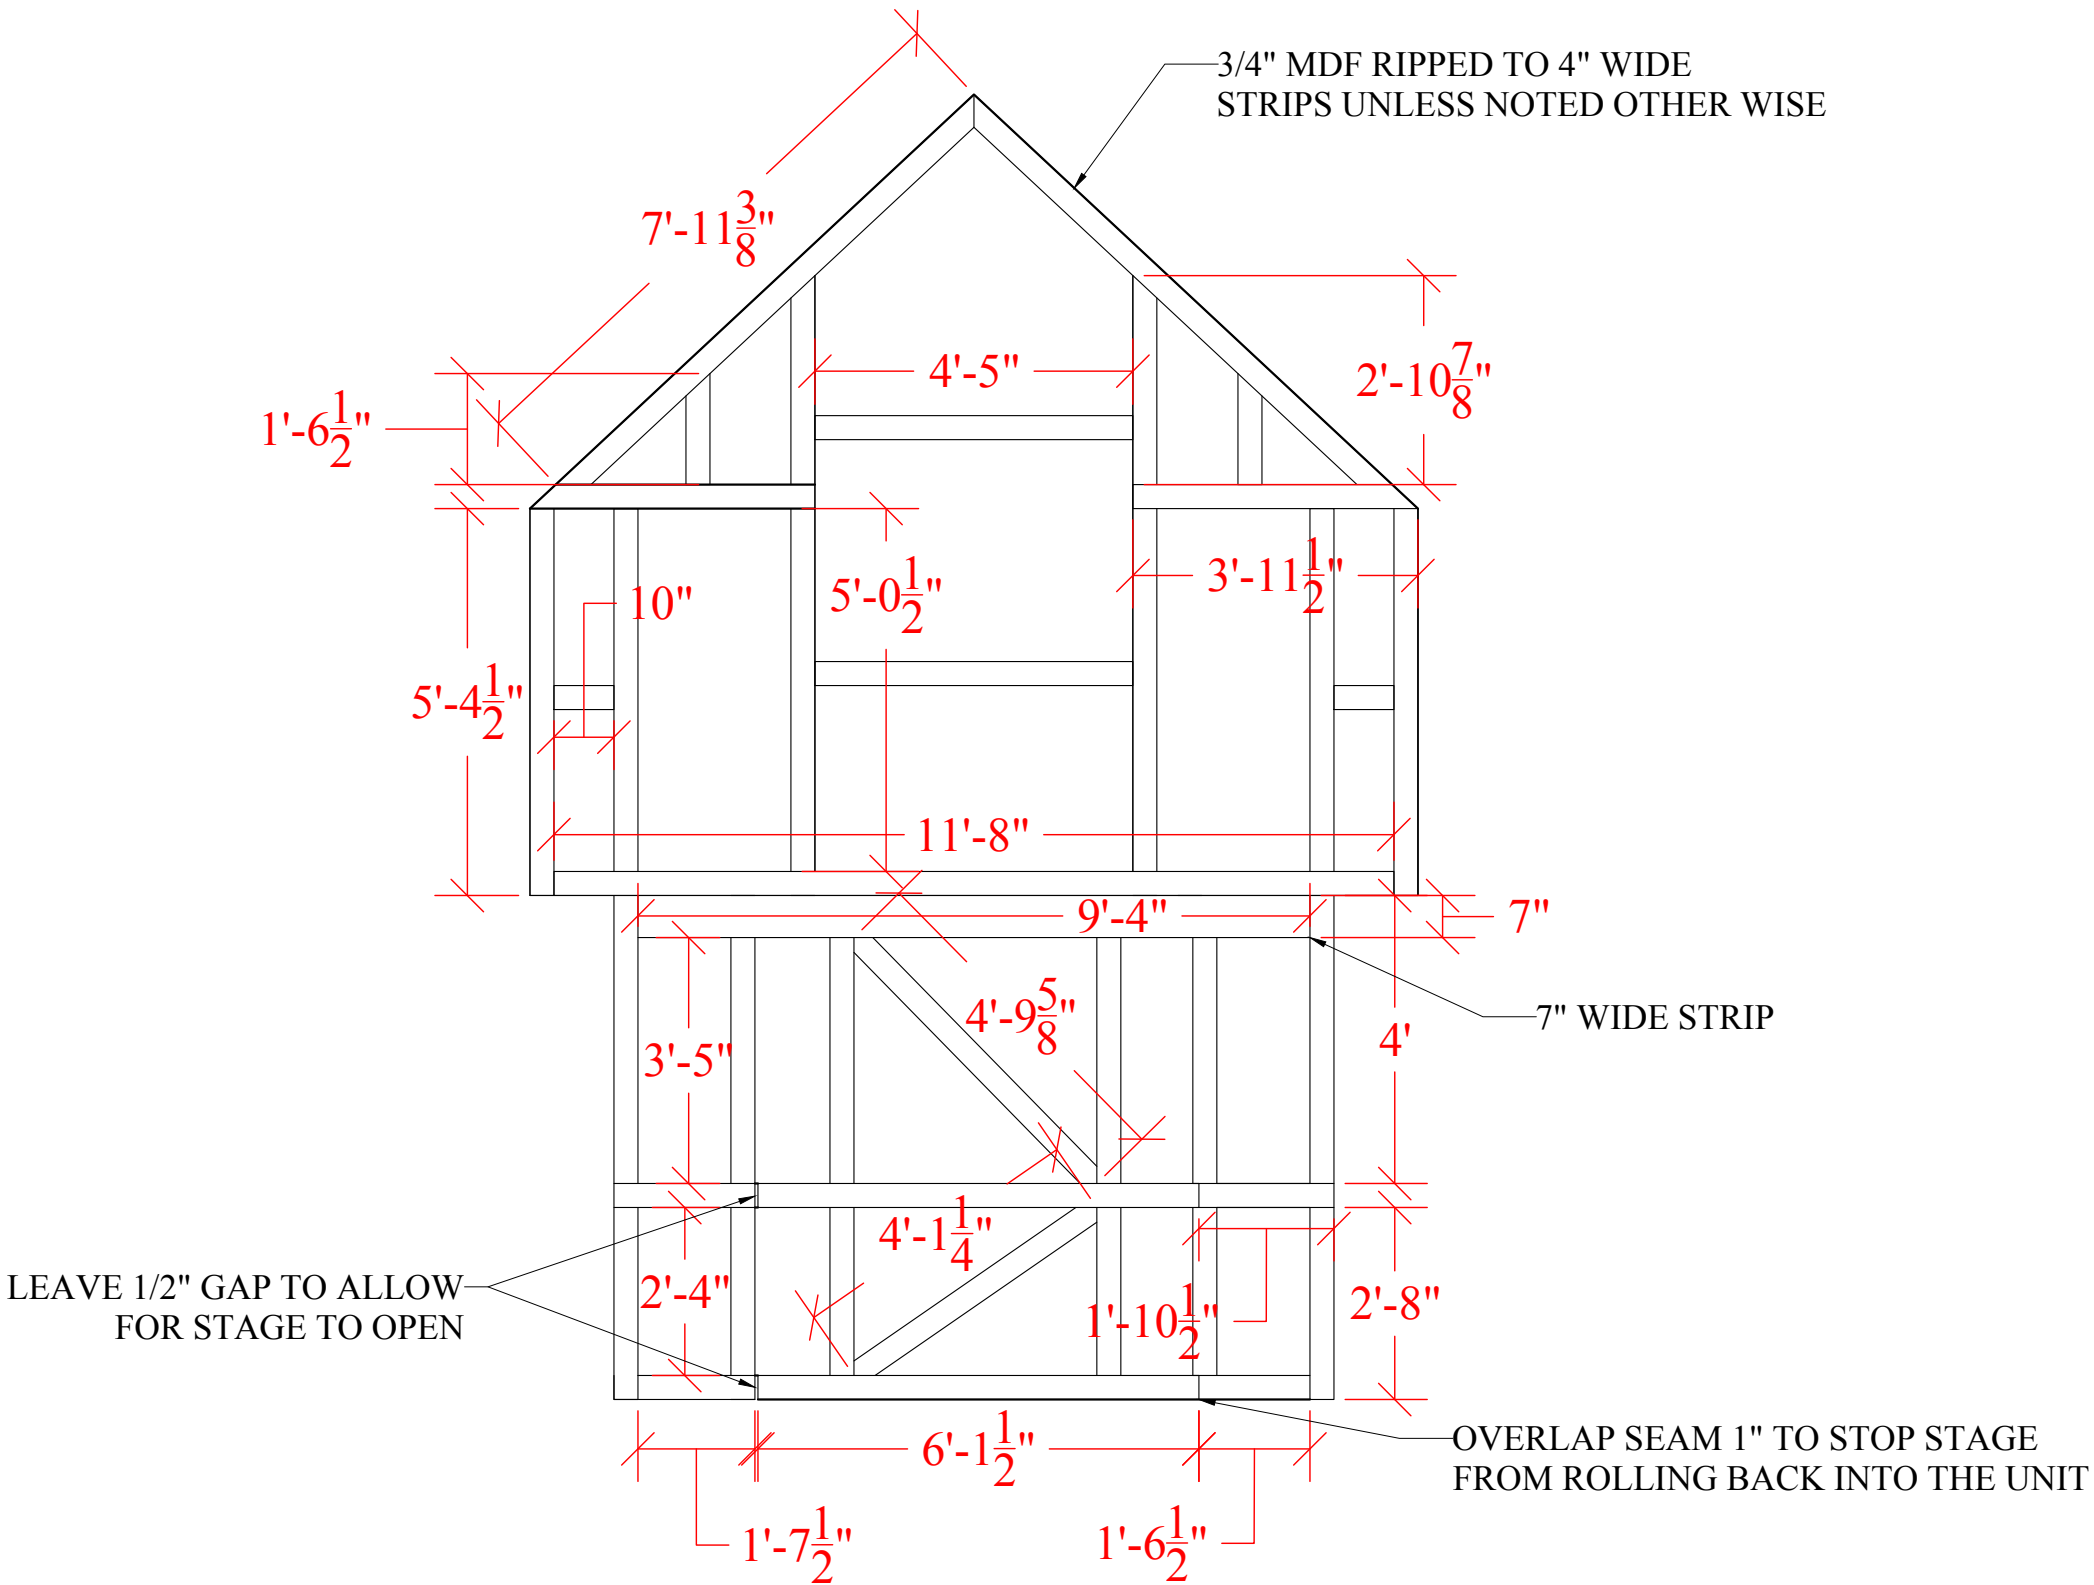

USC School of Dramatic Arts	SOMETHING ROTTEN!	UNIT 1 HALF TIMBERING		NOTES
Bing Theatre Los Angeles, CA 90089	Designer: Aarti Patel	Technical Director: Alex Muir (435.840.3208)		Half timbering needs to be painted before being installed. Dimensions are mirrored unless noted other wise.
	Director: Scott Faris	Date: 02/17/25	Scale: 3/8" = 1'-0"	

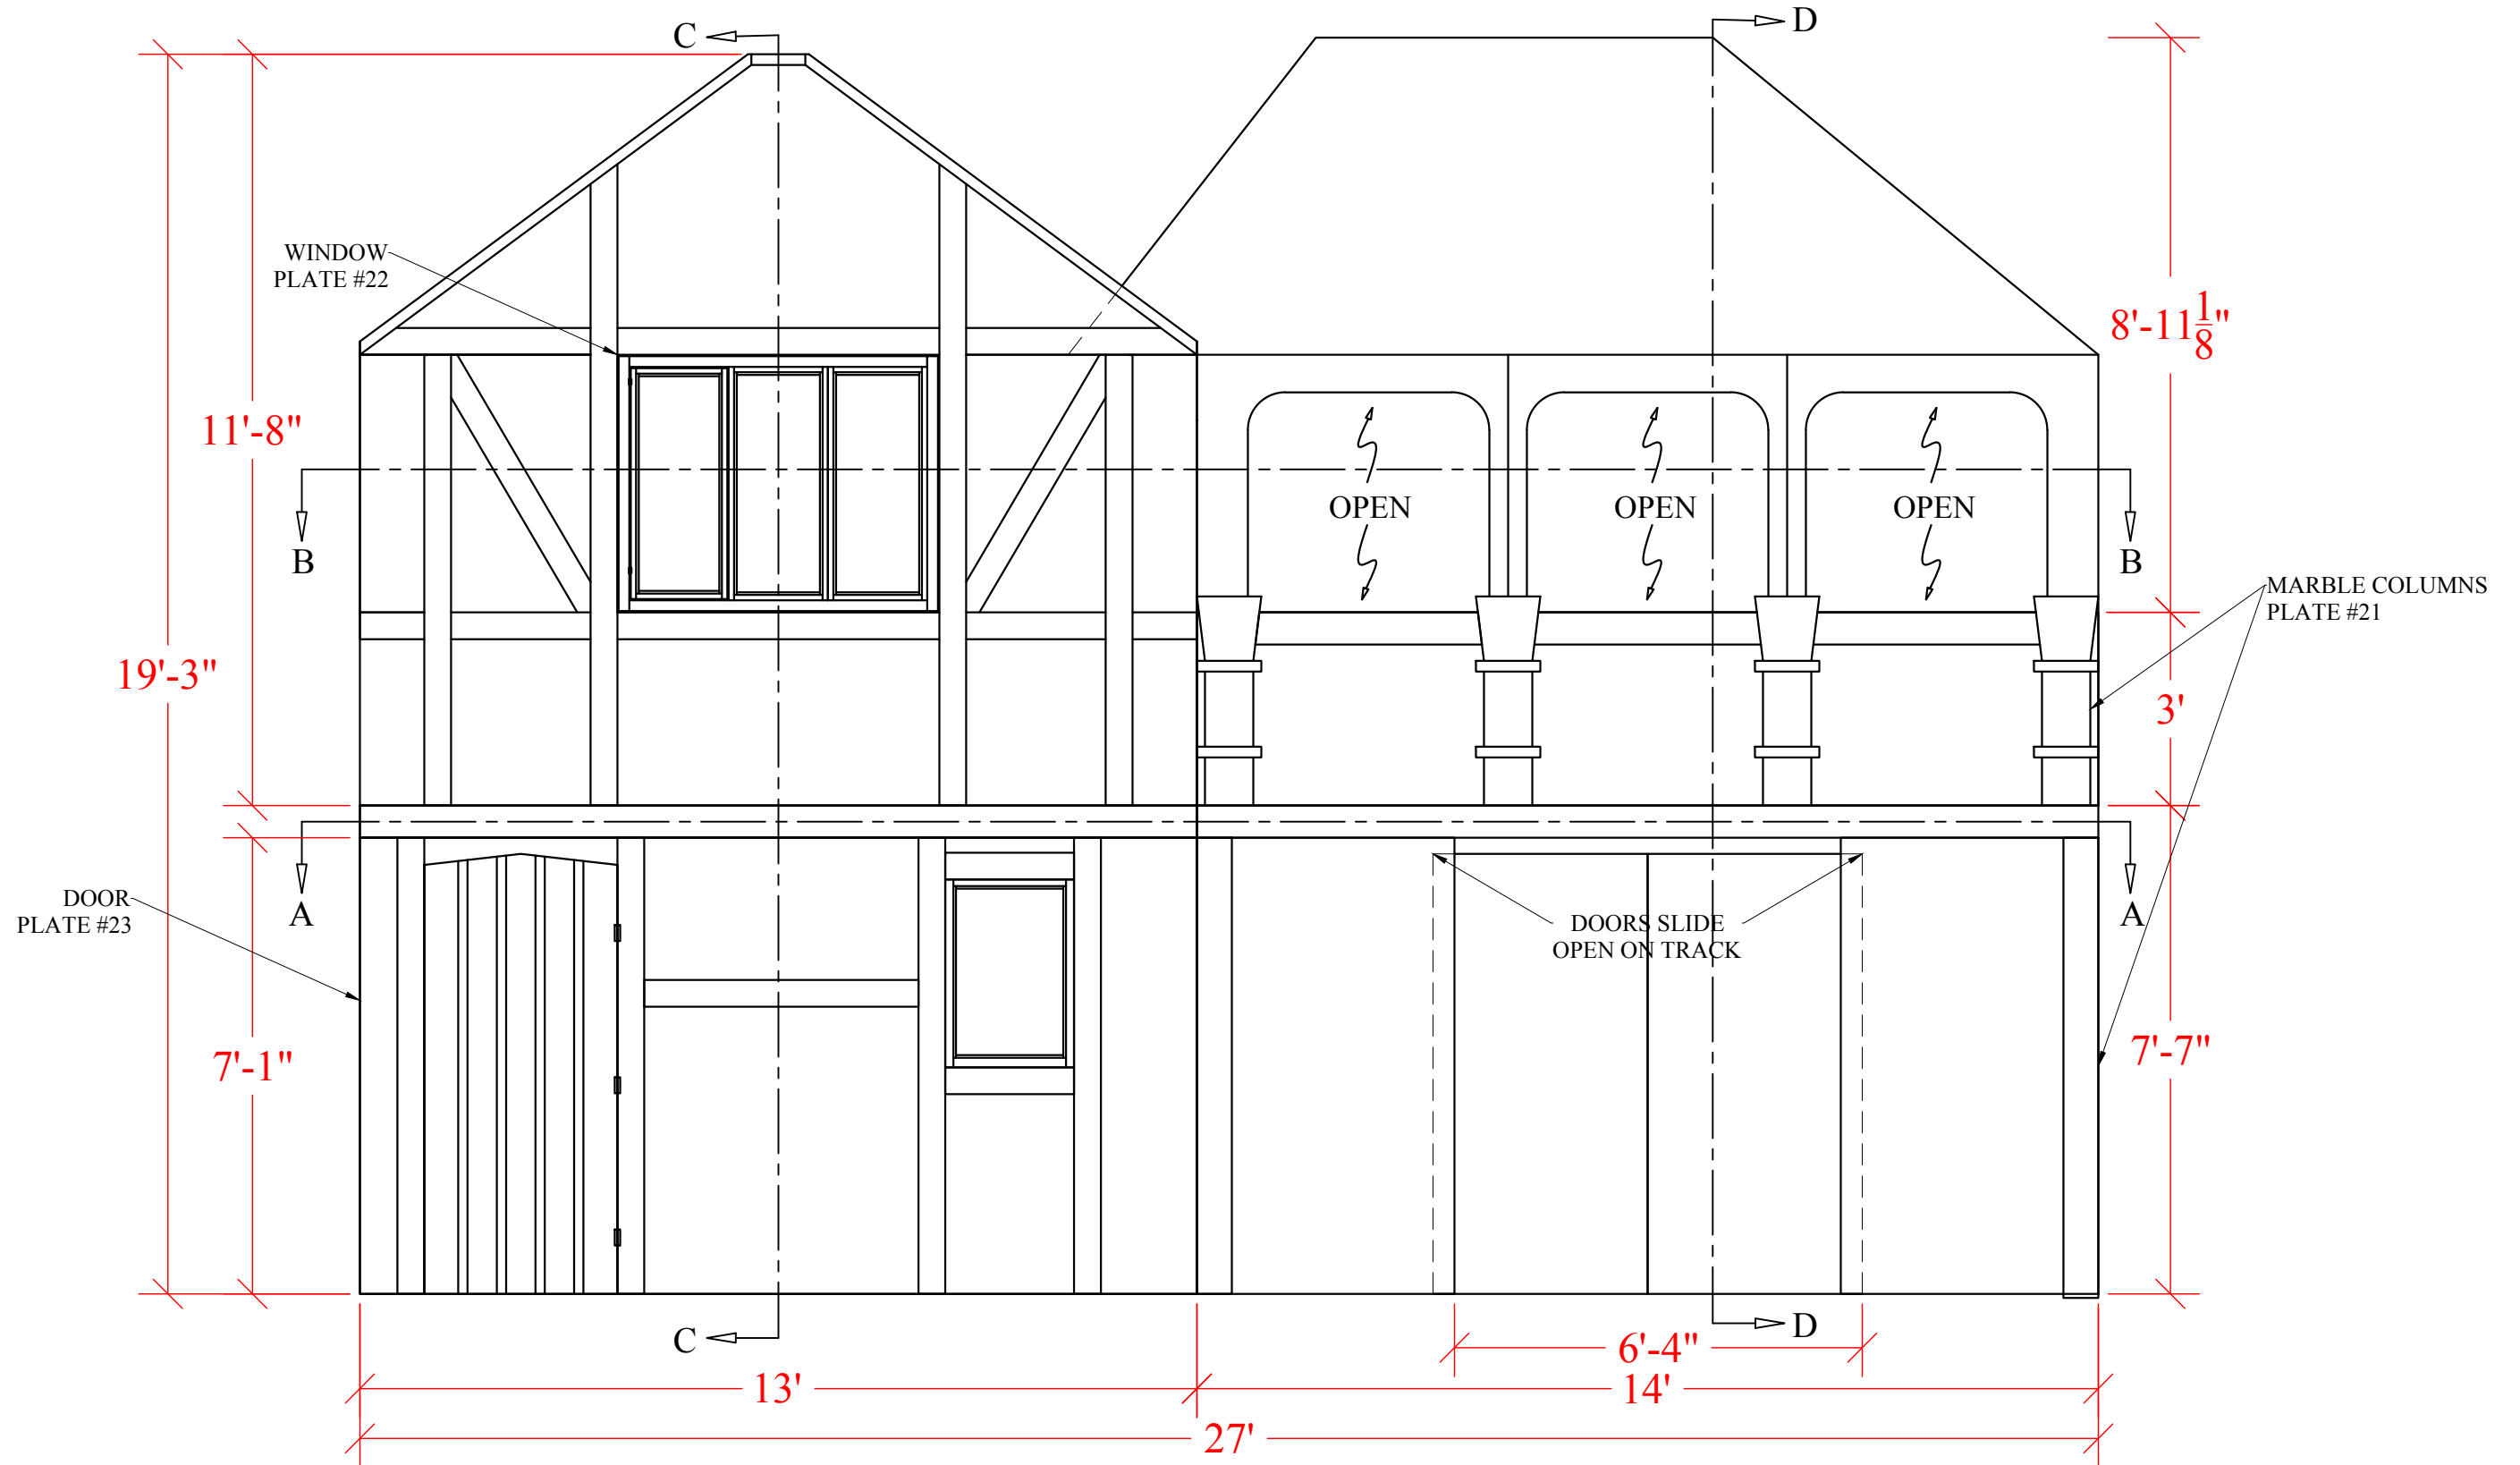


USC School of Dramatic Arts	SOMETHING ROTTEN!	UNIT 2 FRONT VIEW		NOTES	PLATE 12 OF 29
	Designer: Aarti Patel	Technical Director: Alex Muir (435.840.3208)			
Bing Theatre Los Angeles, CA 90089	Director: Scott Faris	Date: 03/24/25	Scale: 3/8" = 1'-0"		

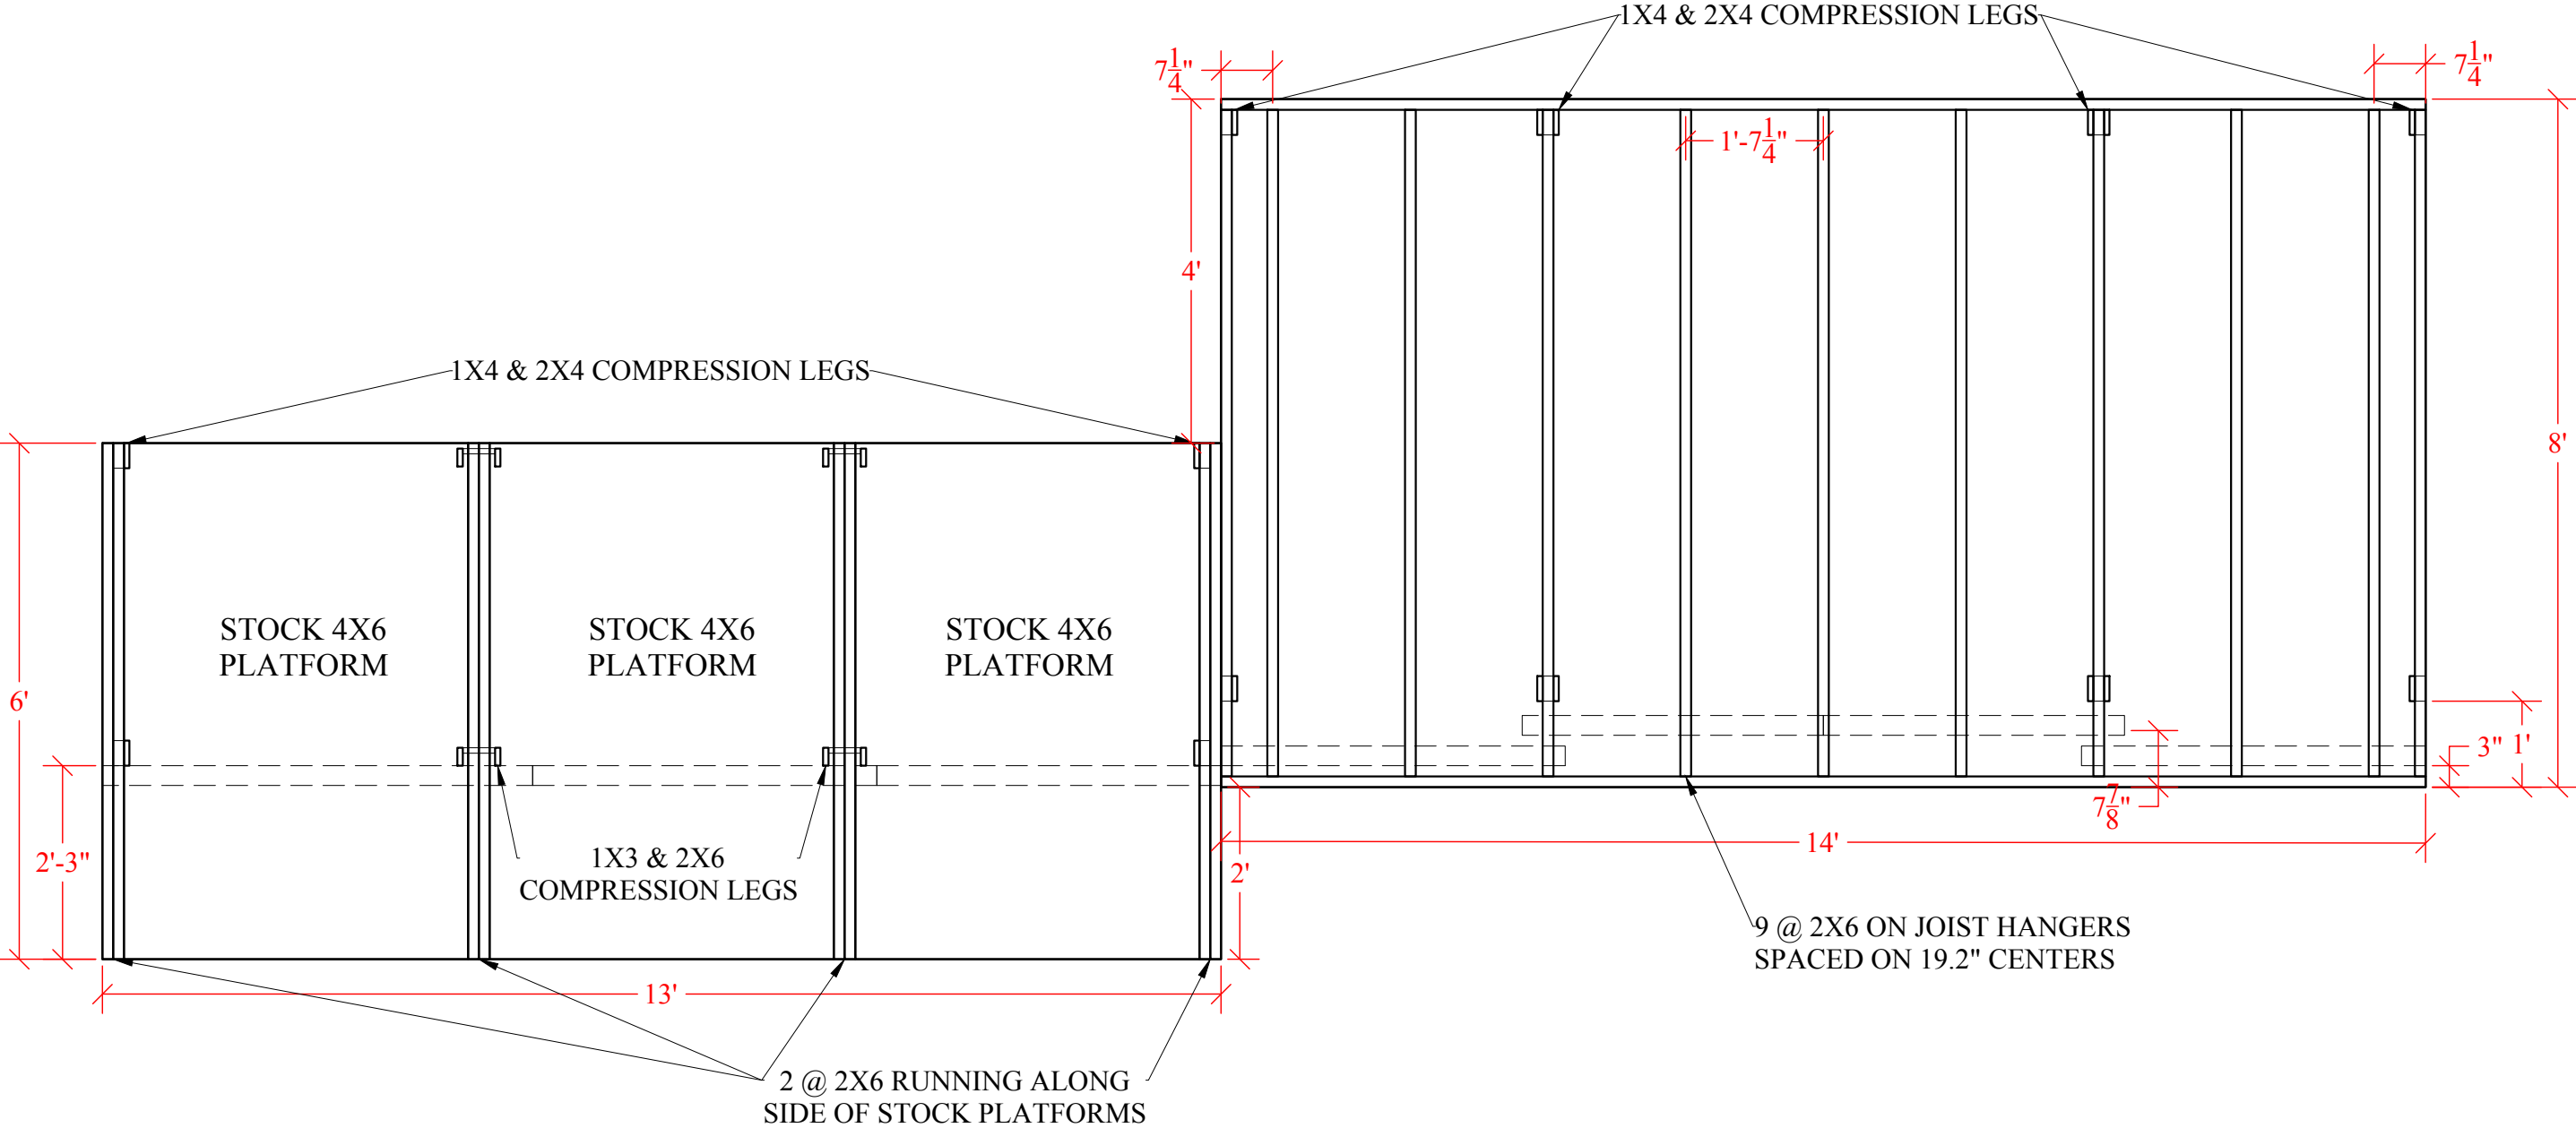


SECTION A-A

USC School of Dramatic Arts	SOMETHING ROTTEN!		UNIT 2 PLATFORM LAYOUT		NOTES	PLATE 13 OF 29
	Designer: Aarti Patel		Technical Director: Alex Muir (435.840.3208)			
	Director: Scott Faris		Date: 03/24/25	Scale: 3/8" = 1'-0"		
Bing Theatre Los Angeles, CA 90089						

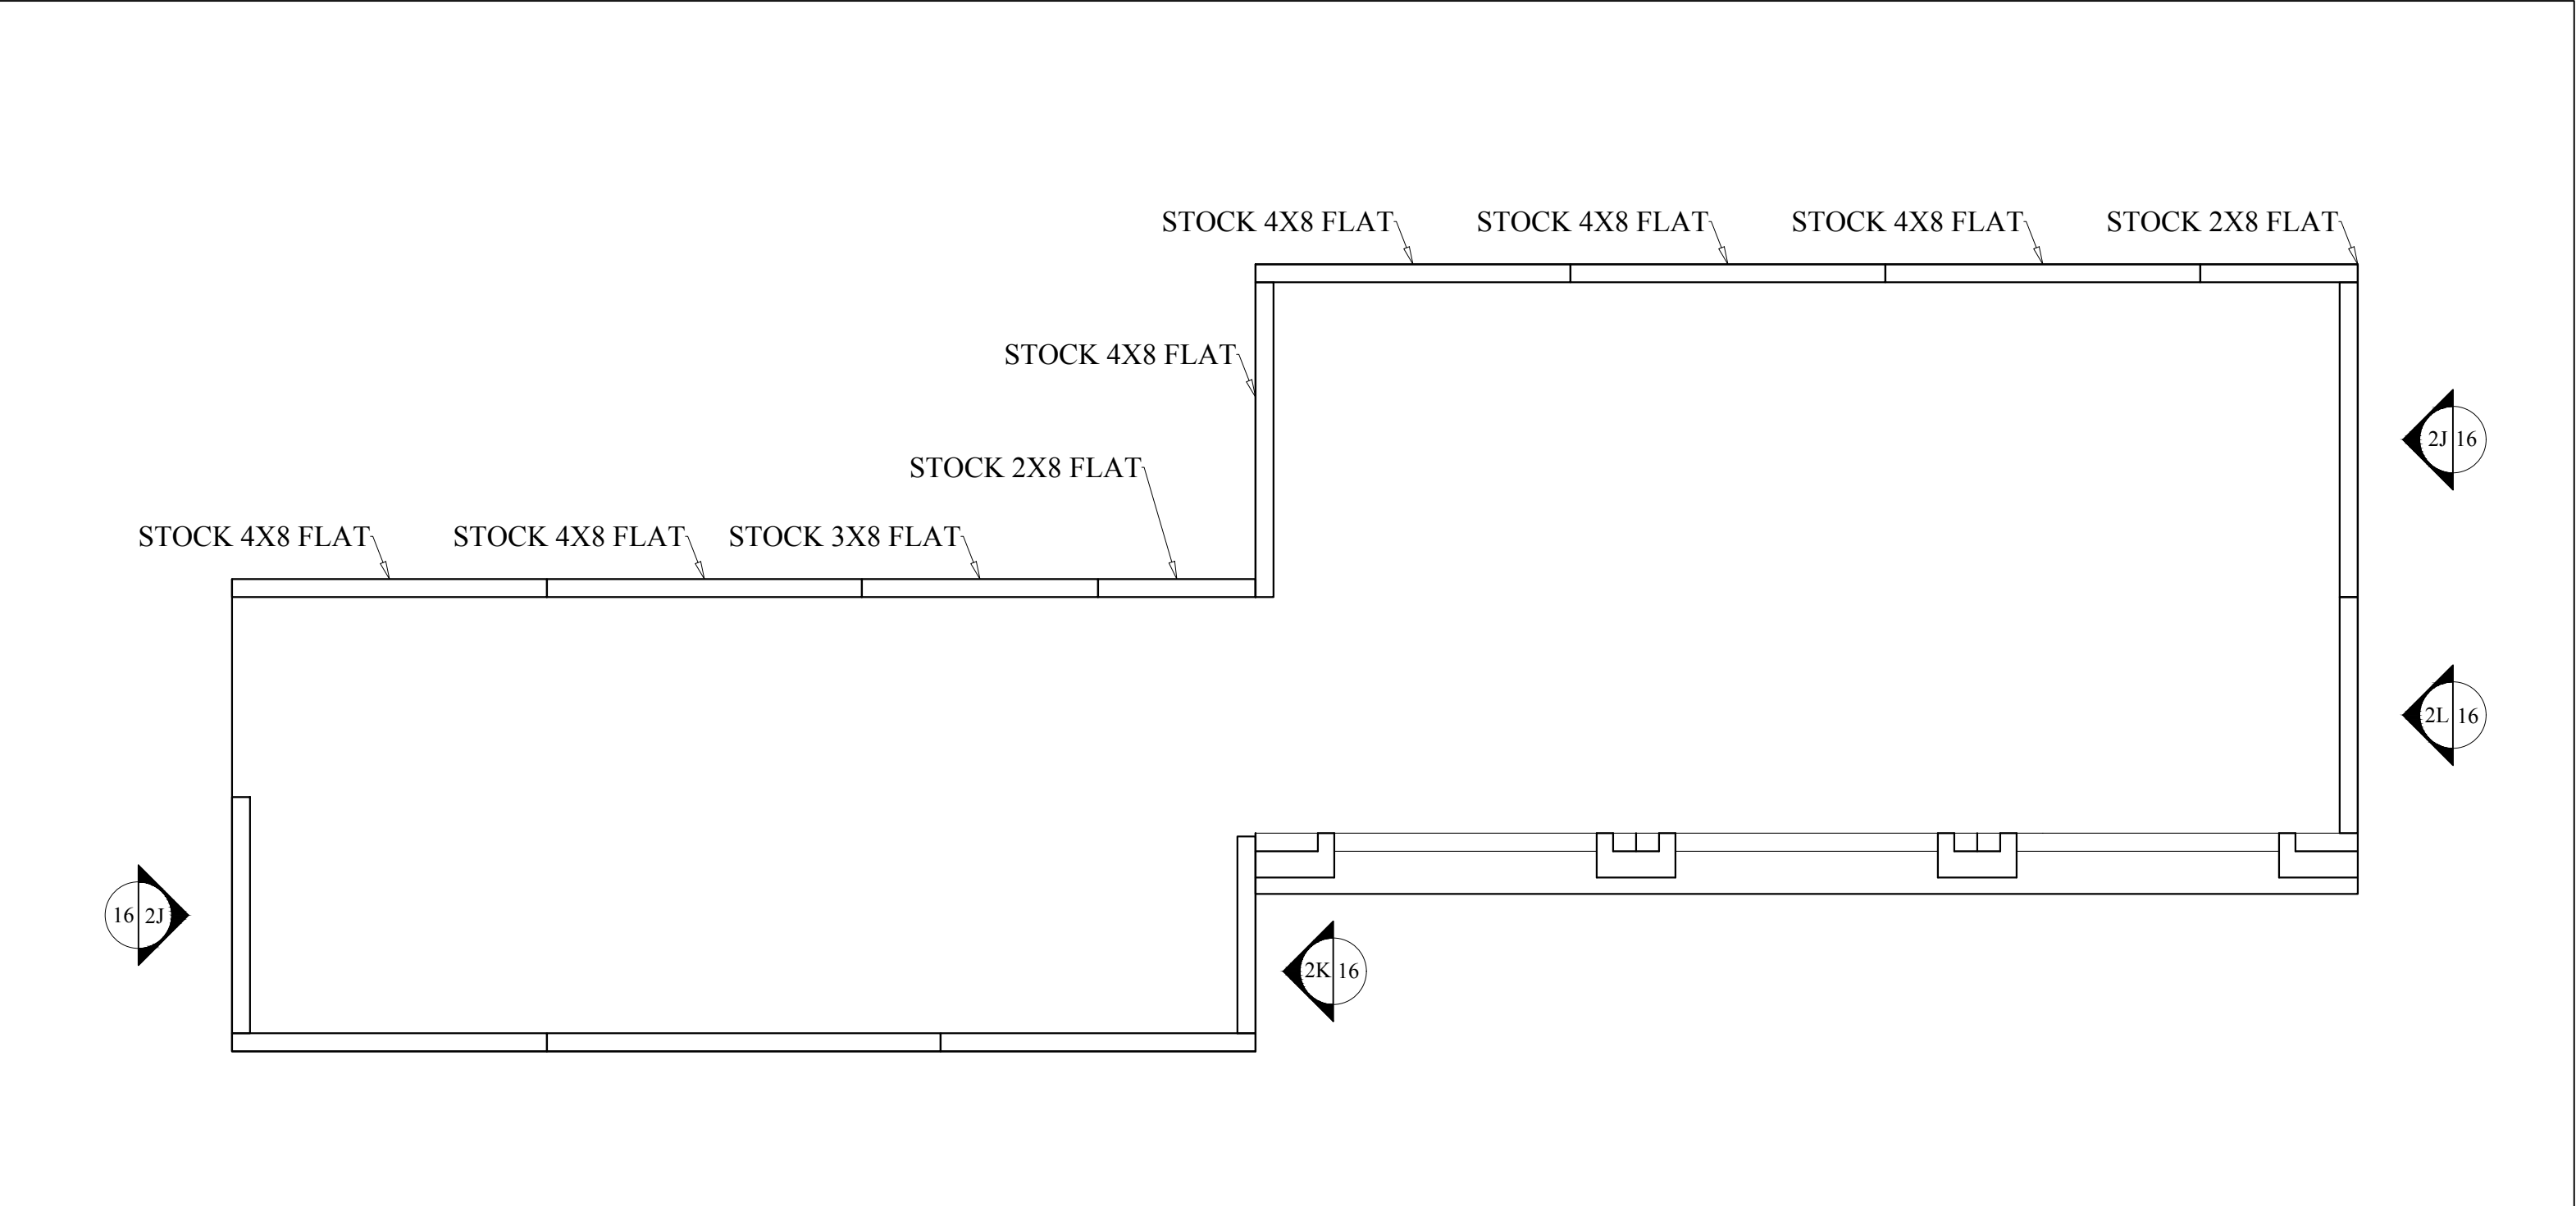


SECTION B-B

USC School of Dramatic Arts	SOMETHING ROTTEN!	UNIT 2 2ND LEVEL MASKING		NOTES	PLATE 14 OF 29
	Designer: Aarti Patel	Technical Director: Alex Muir (435.840.3208)			
Bing Theatre Los Angeles, CA 90089	Director: Scott Faris	Date: 03/24/25	Scale: 3/8" = 1'-0"		

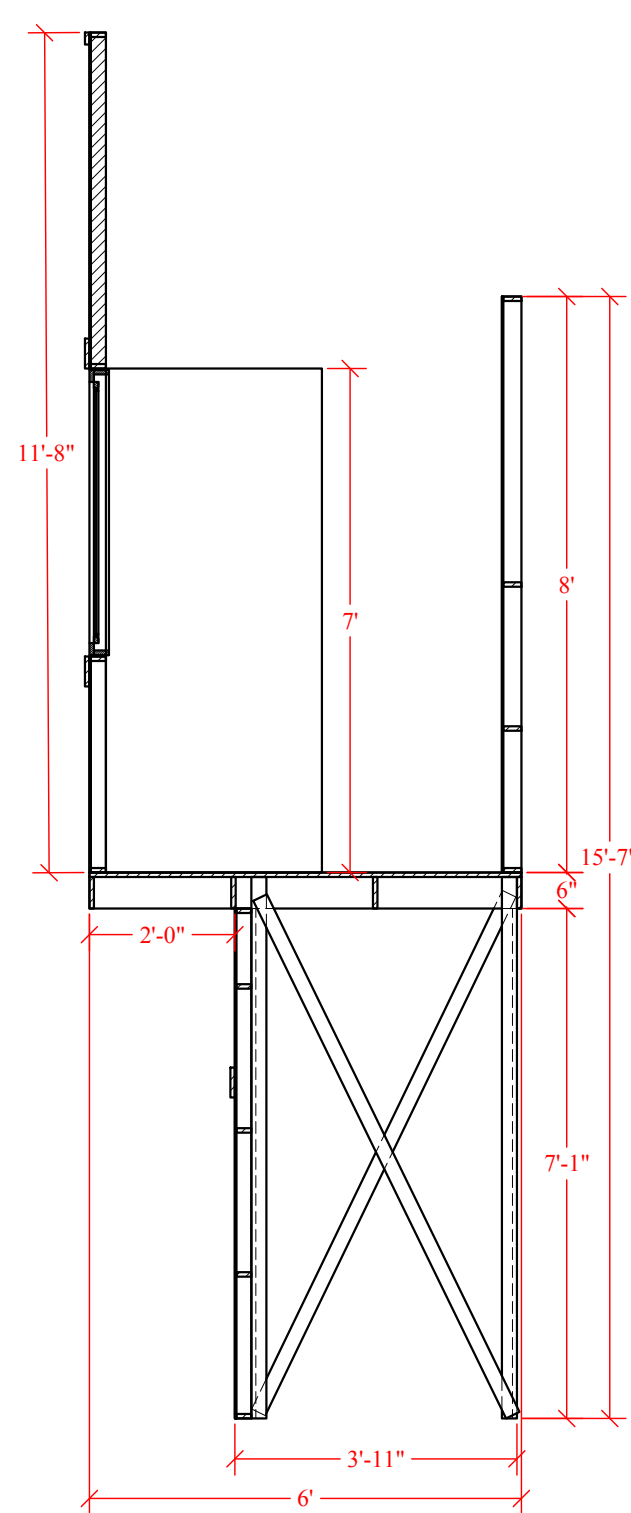


SECTION C-C

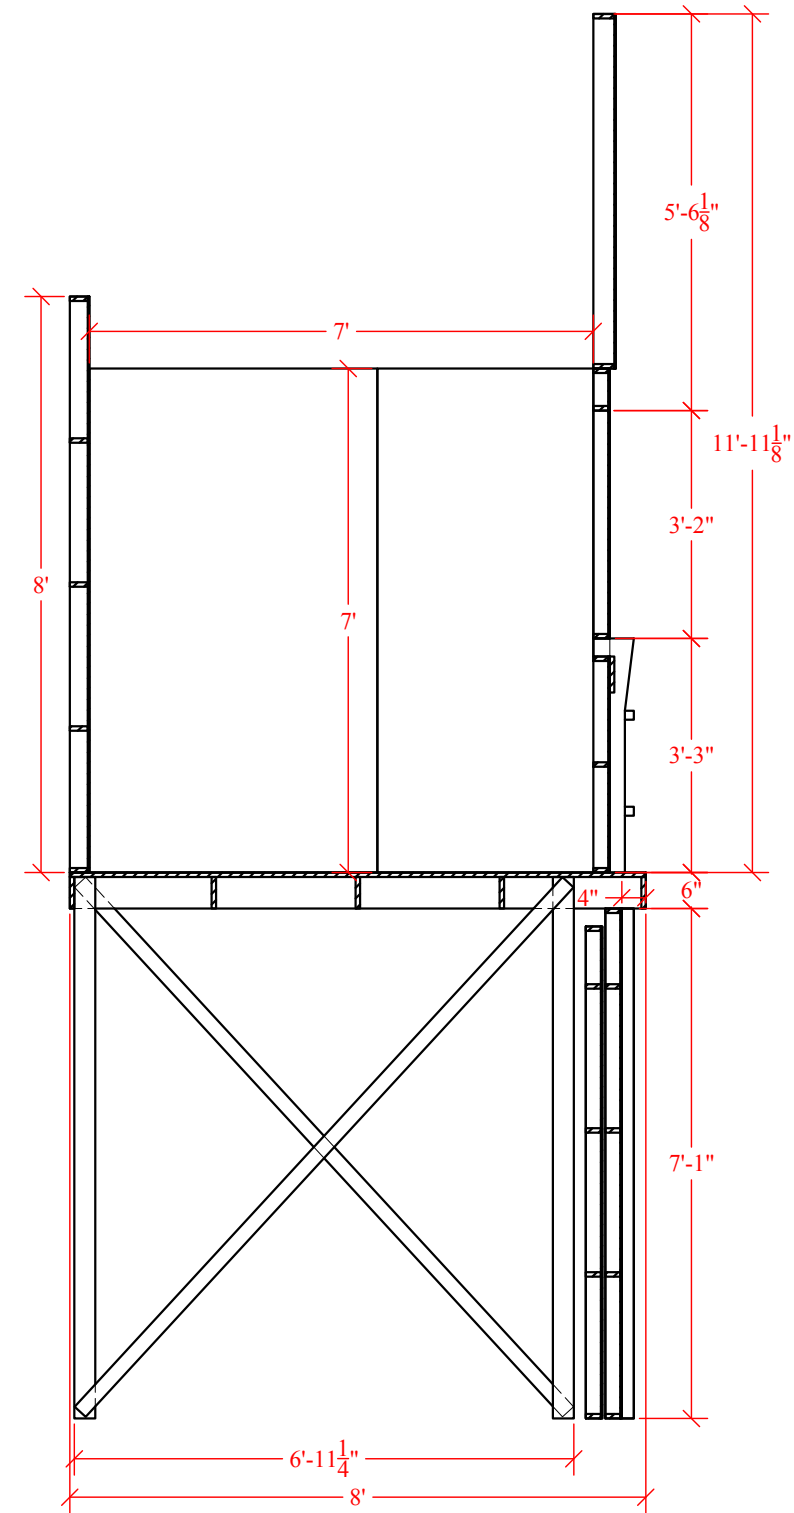


SECTION D-D

USC School of Dramatic Arts	SOMETHING ROTTEN!	UNIT 2 SECTIONS		NOTES	PLATE 15 OF 29
Bing Theatre Los Angeles, CA 90089		Designer: Aarti Patel	Technical Director: Alex Muir (435.840.3208)		
	Director: Scott Faris	Date: 03/24/25	Scale: 3/8" = 1'-0"		

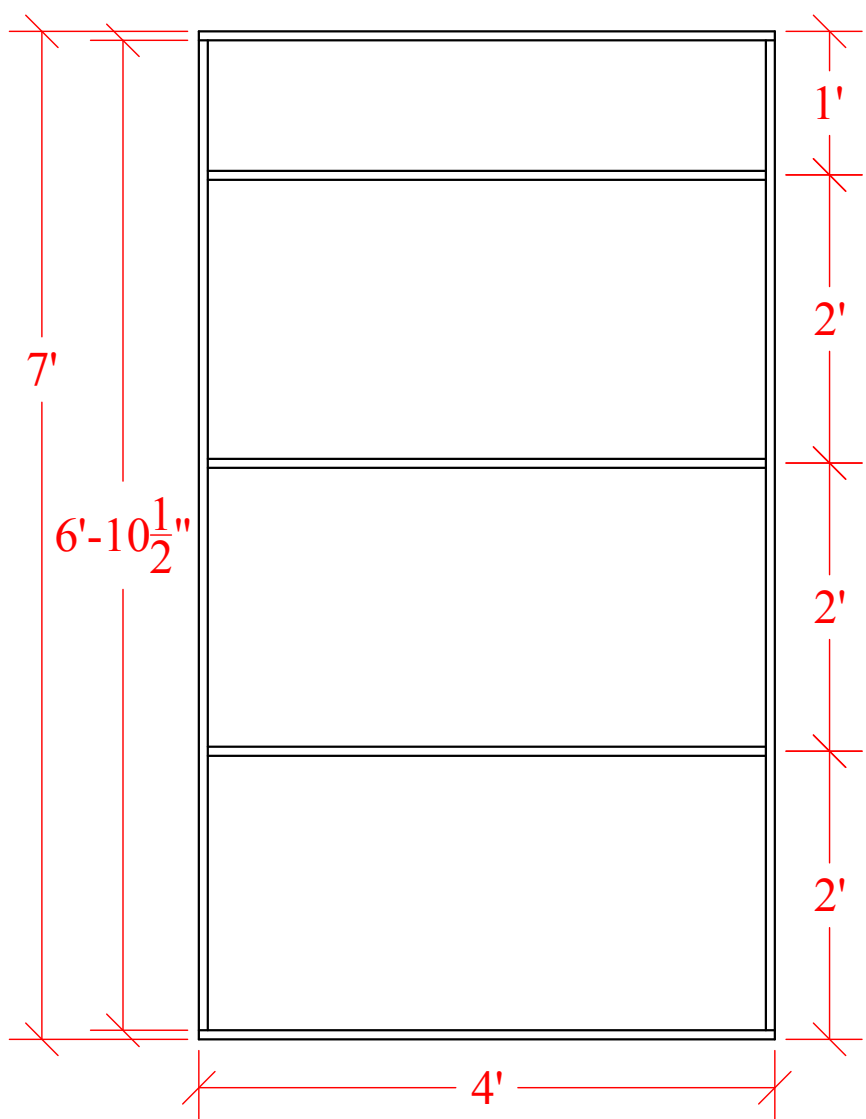


2J

MAKE 2

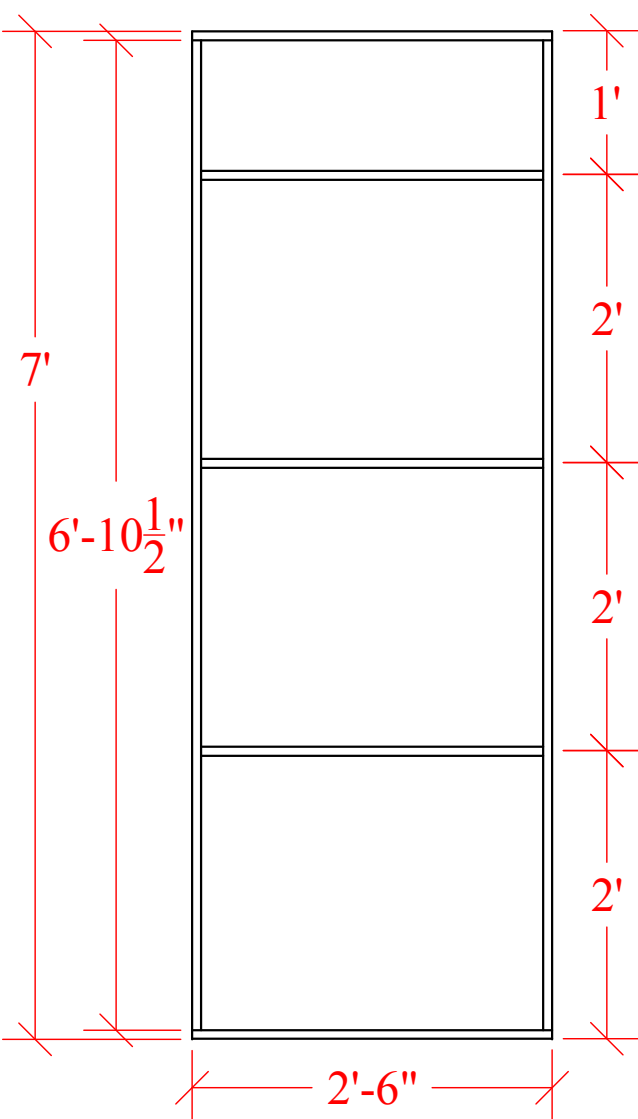


2K

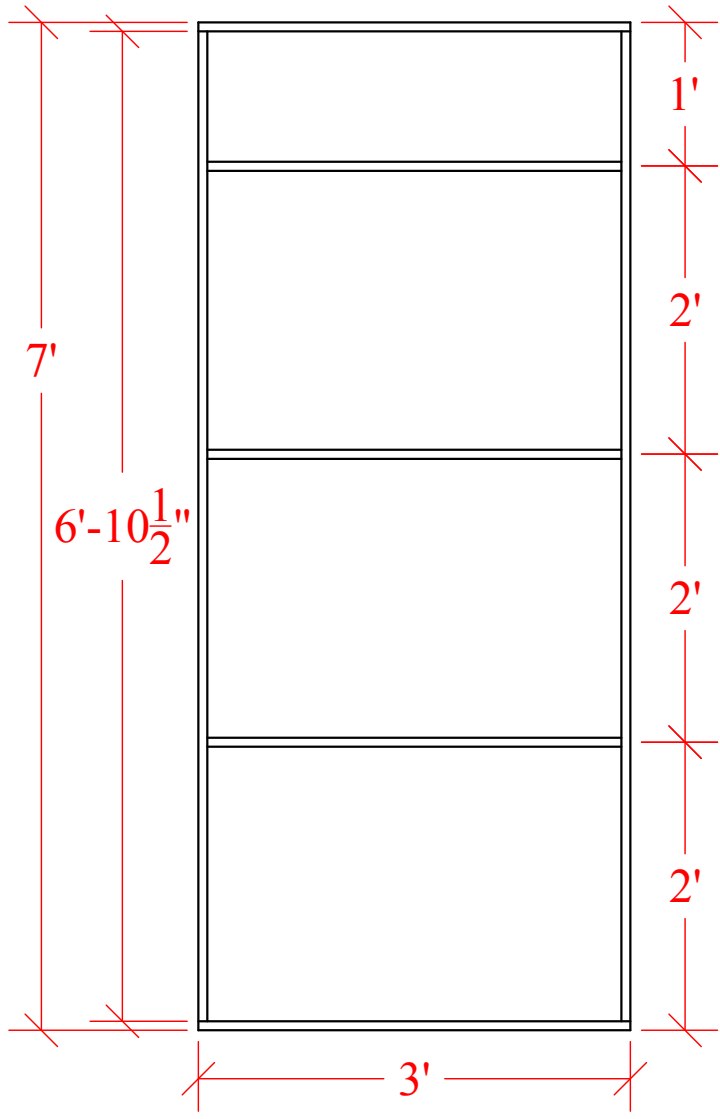


2L

USC School of Dramatic Arts	SOMETHING ROTTEN!	UNIT 2 MASKING FRAMING		NOTES
	Designer: Aarti Patel	Technical Director: Alex Muir (435.840.3208)		
Bing Theatre Los Angeles, CA 90089	Director: Scott Faris	Date: 03/24/25	Scale: 3/4" = 1'-0"	

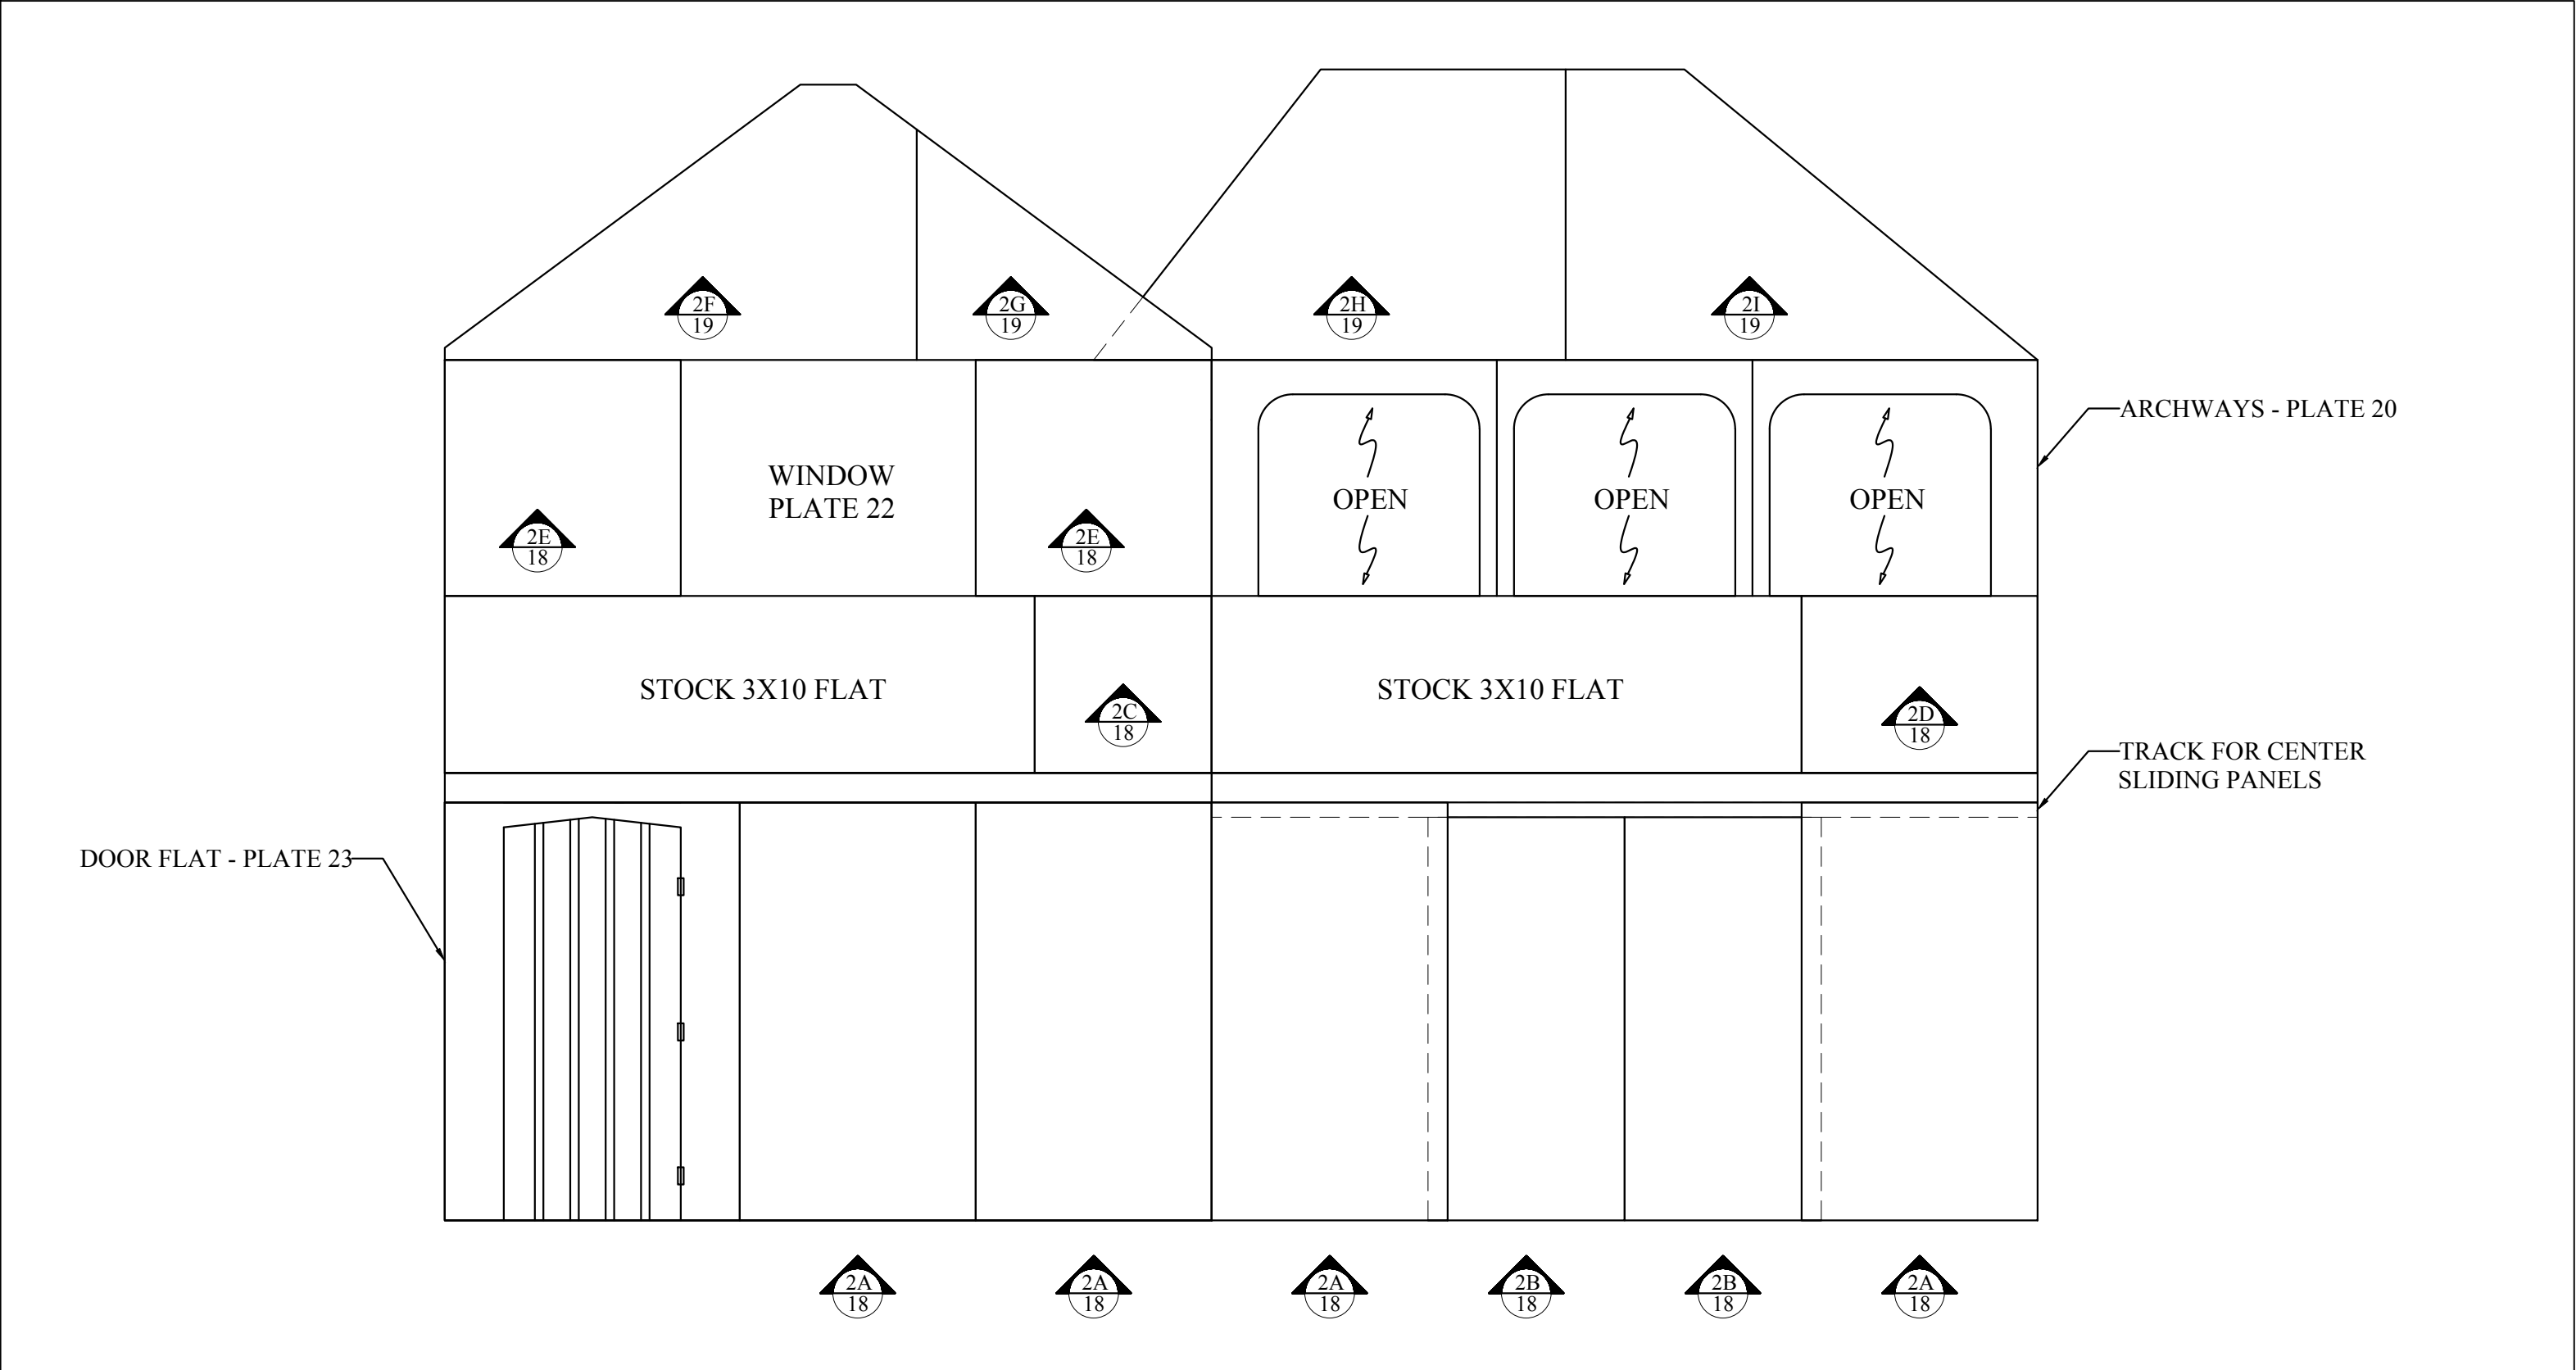


USC School of Dramatic Arts	SOMETHING ROTTEN!	UNIT 2 CUSTOM FLAT LAYOUT		NOTES	PLATE 17 OF 29
	Designer: Aarti Patel	Technical Director: Alex Muir (435.840.3208)			
Bing Theatre Los Angeles, CA 90089	Director: Scott Faris	Date: 2/25/25	Scale: 3/8" = 1'-0"		


1x3 HOLLYWOOD FLAT FRAMING - FRONT VIEW

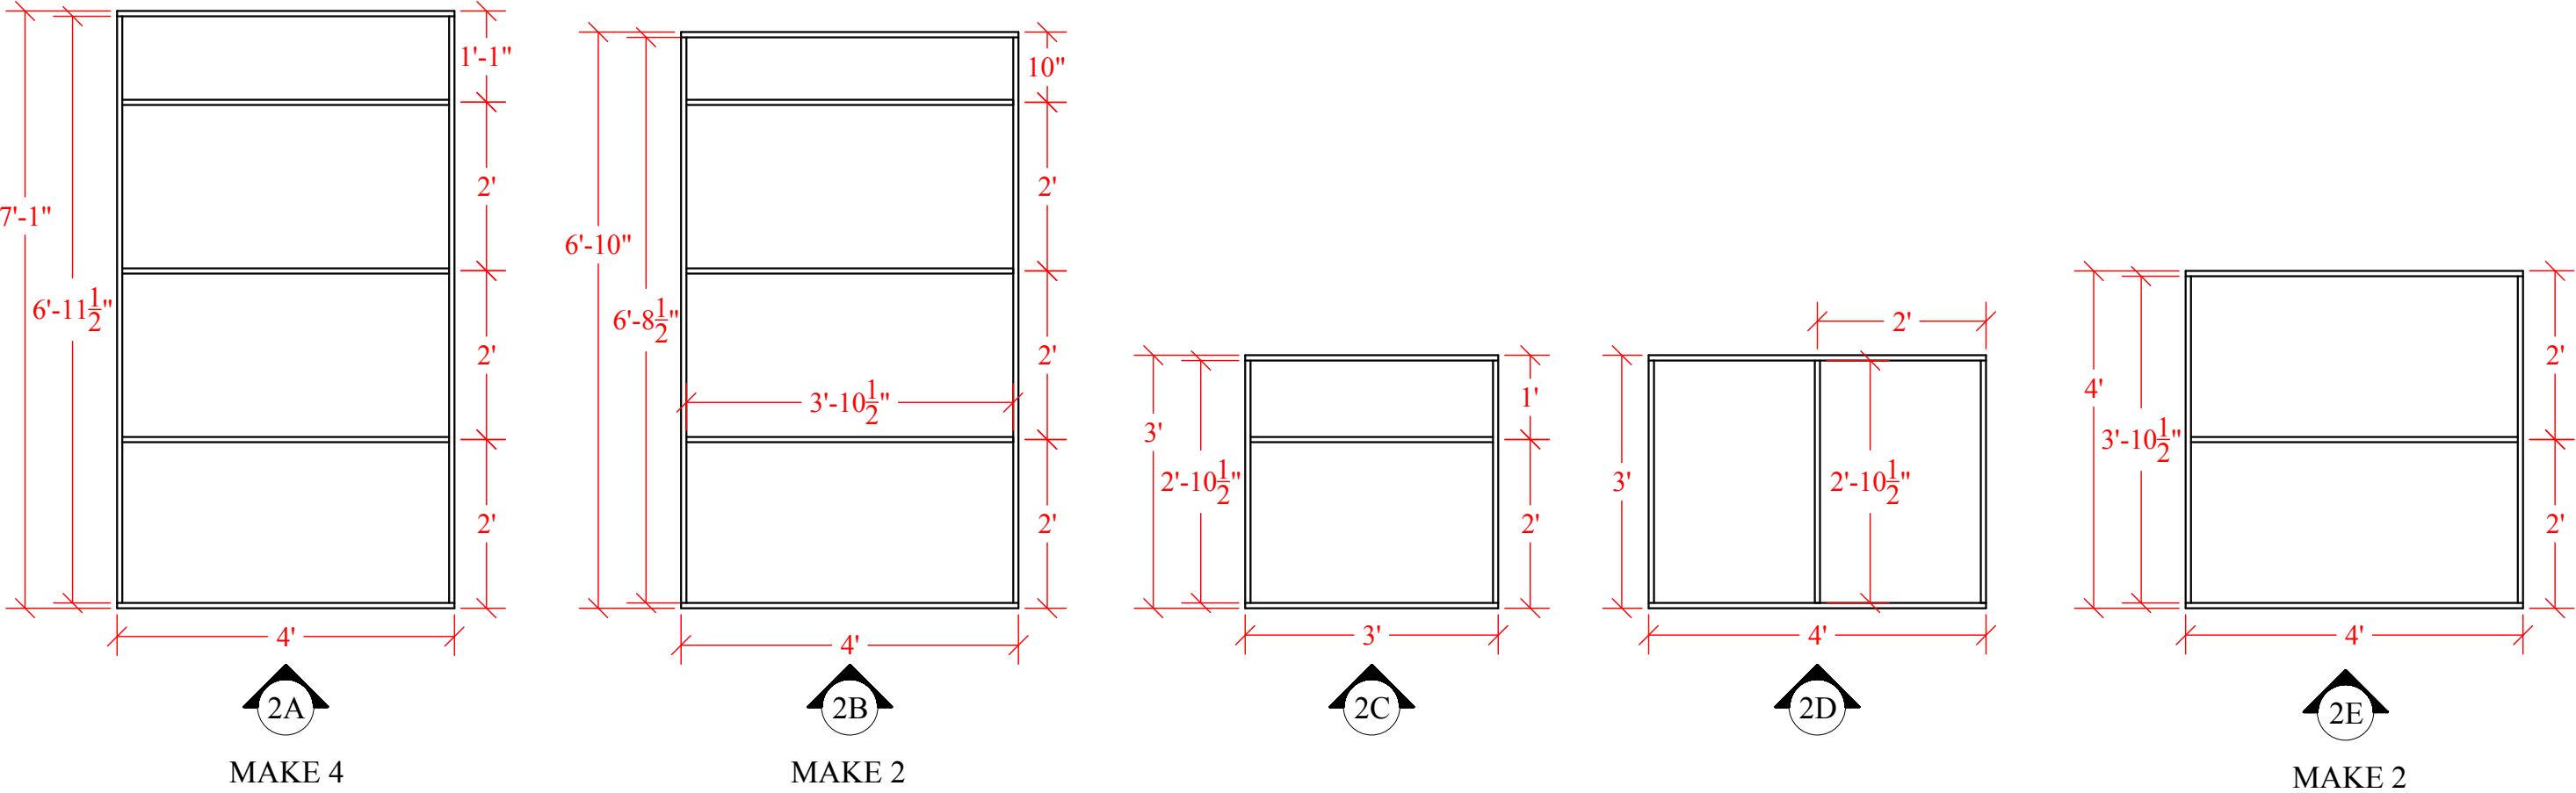


USC School of Dramatic Arts	SOMETHING ROTTEN!	UNIT 2 CUSTOM FLAT FRAMING		NOTES	PLATE 18 OF 29
	Designer: Aarti Patel	Technical Director: Alex Muir (435.840.3208)			
Bing Theatre Los Angeles, CA 90089	Director: Scott Faris	Date: 2/25/25	Scale: 1/2" = 1'-0"		

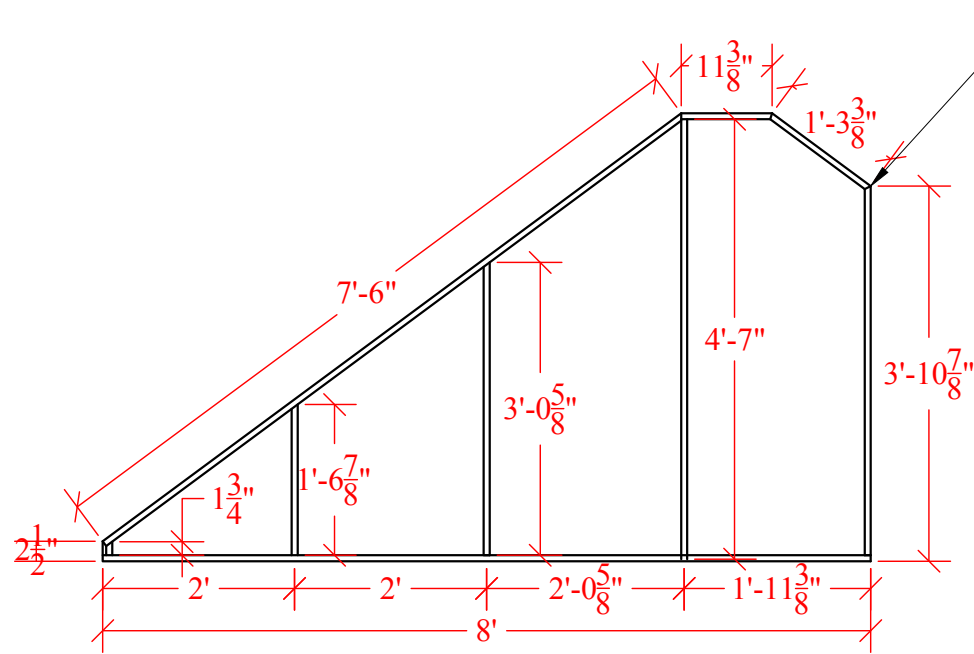

2F

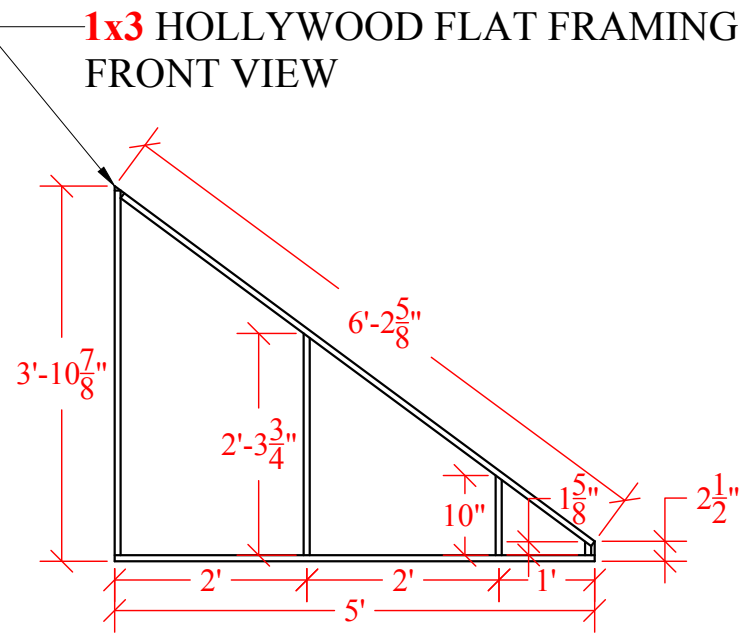


2G

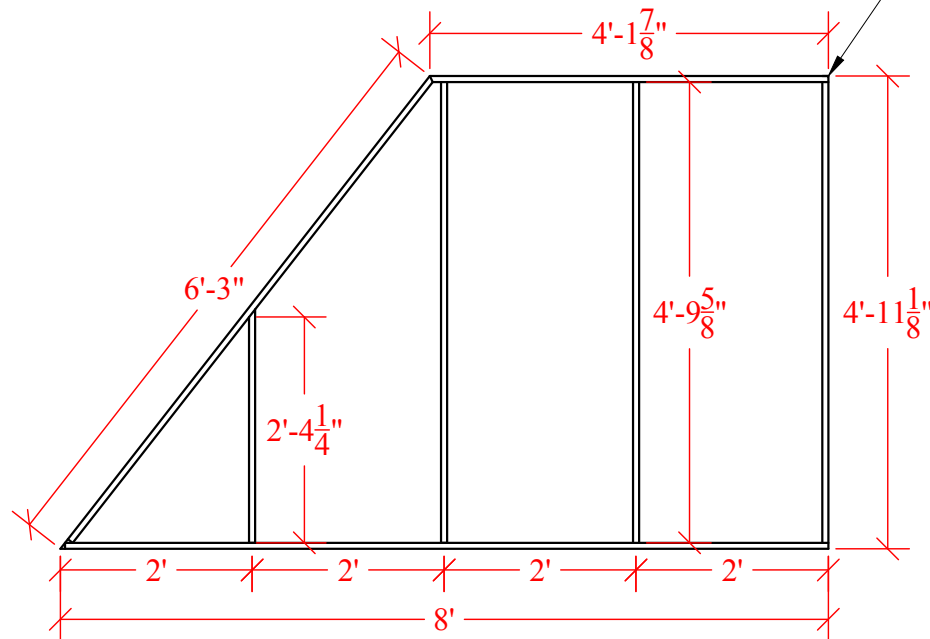


2H

1x4 HOLLYWOOD FLAT FRAMING
FRONT VIEW


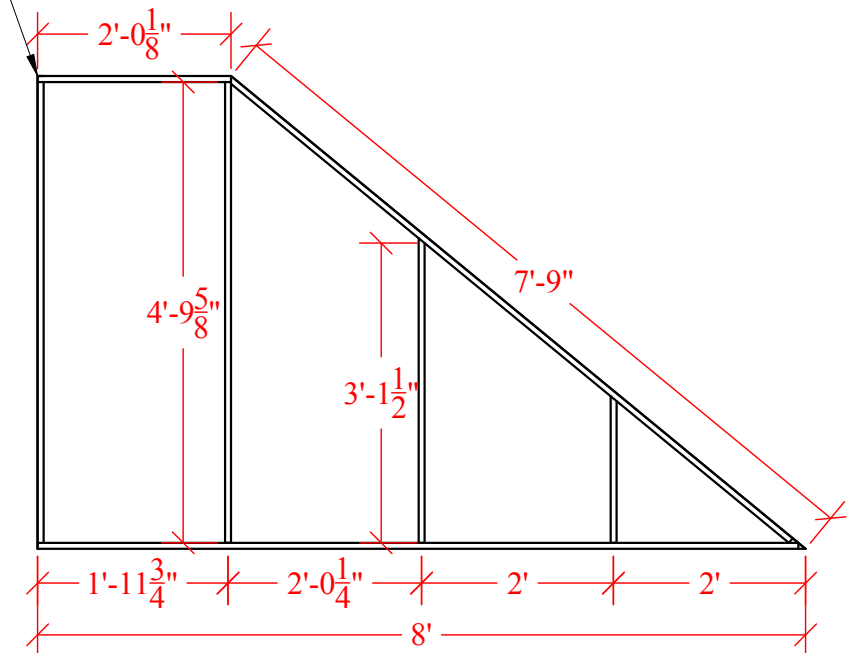


2I

USC School of Dramatic Arts	SOMETHING ROTTEN!		UNIT 2 CUSTOM ROOF FRAMING		NOTES	PLATE 19 OF 29
	Designer: Aarti Patel		Technical Director: Alex Muir (435.840.3208)			
Bing Theatre Los Angeles, CA 90089	Director: Scott Faris		Date: 2/25/25	Scale: 1/2" = 1'-0"		



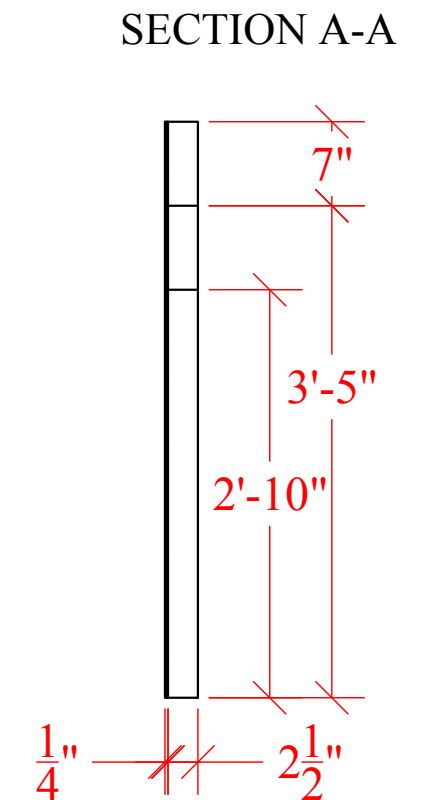


USC School of Dramatic Arts	SOMETHING ROTTEN!	UNIT 2 ARCHWAYS		NOTES	PLATE 20 OF 29
Bing Theatre Los Angeles, CA 90089	Designer: Aarti Patel	Technical Director: Alex Muir (435.840.3208)			
	Director: Scott Faris	Date: 2/25/25	Scale: 3/4" = 1'-0"		

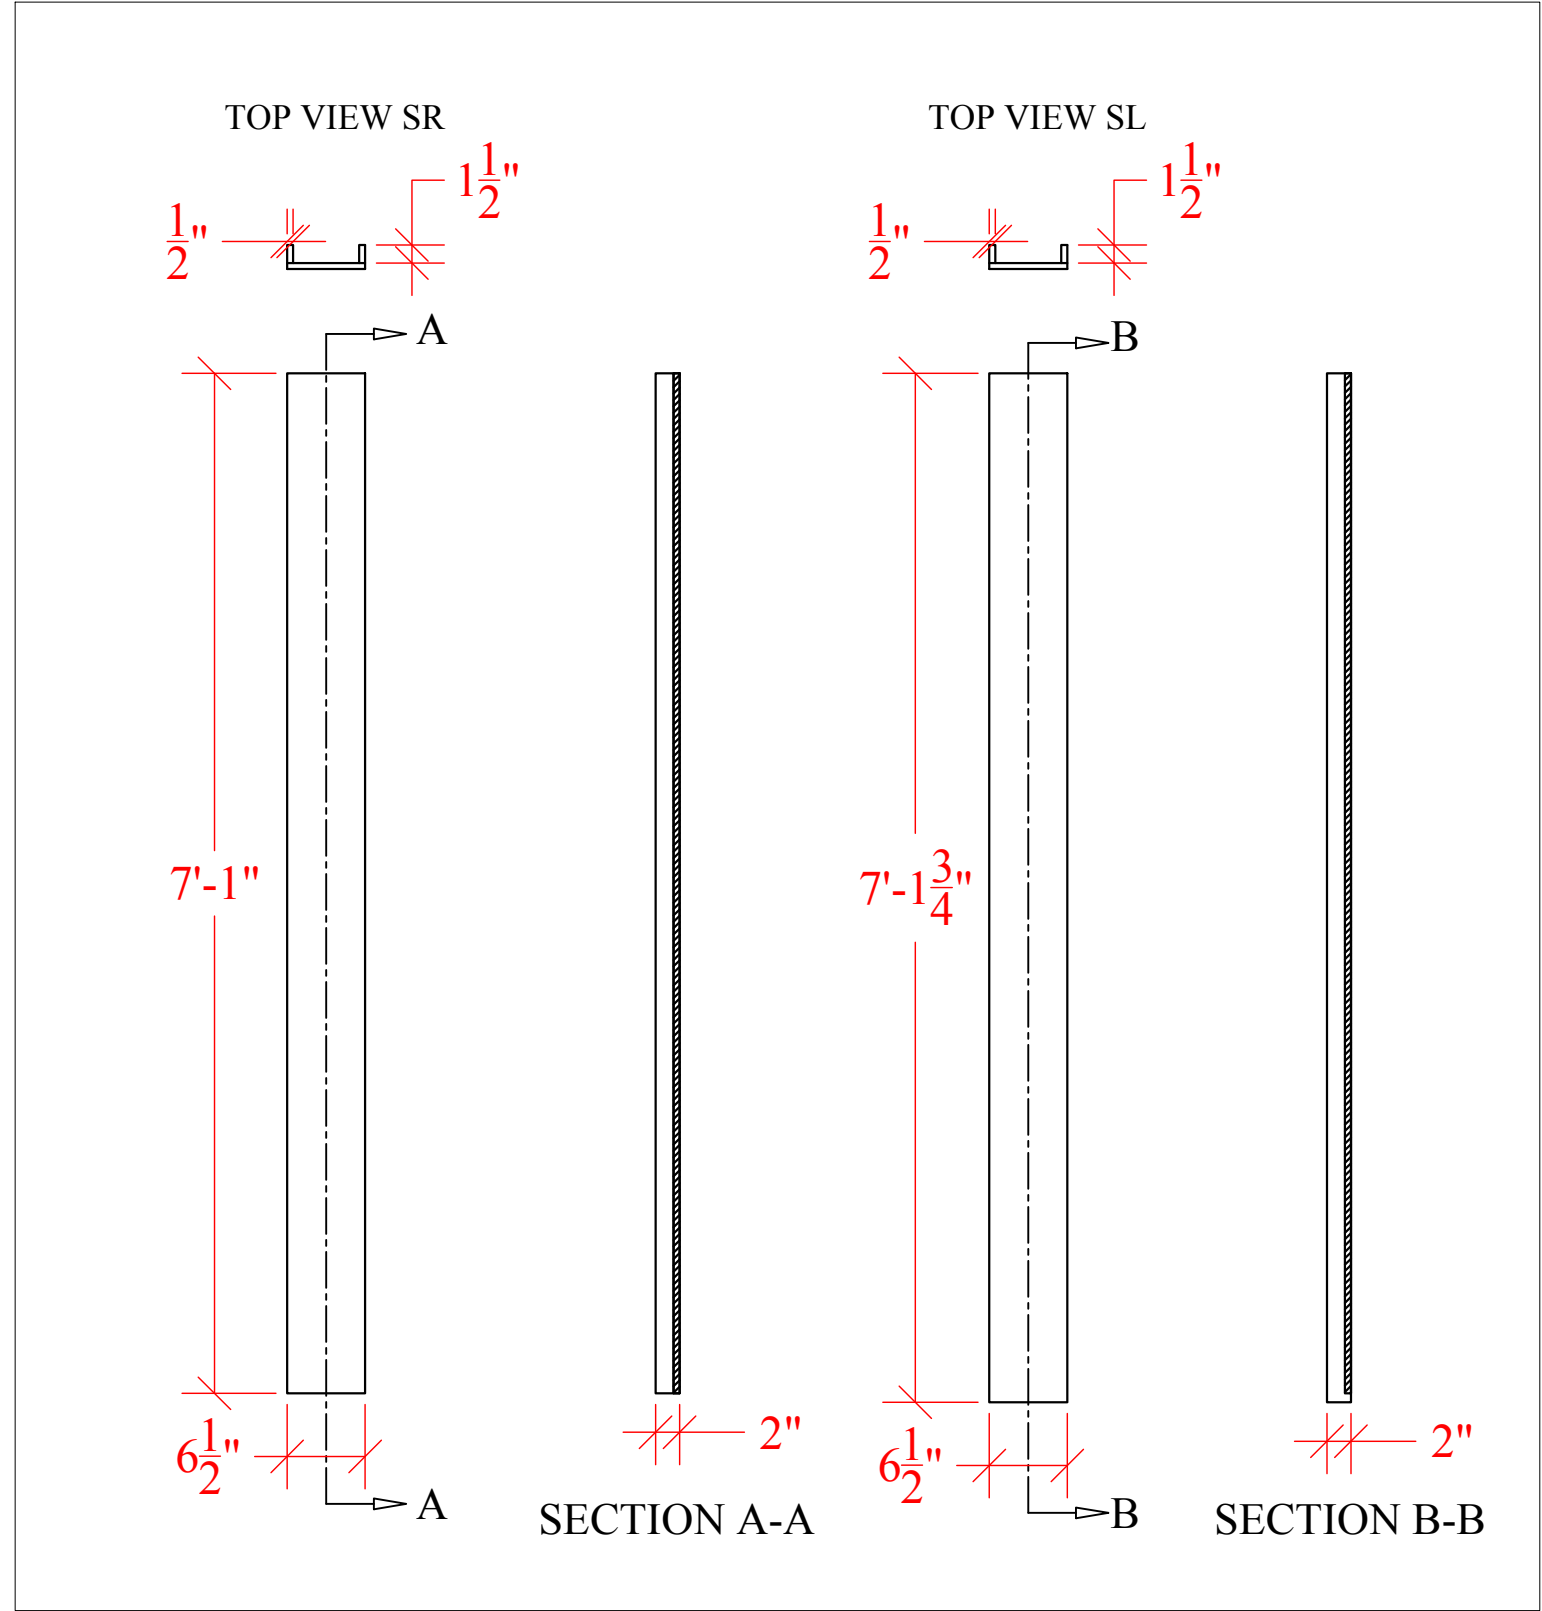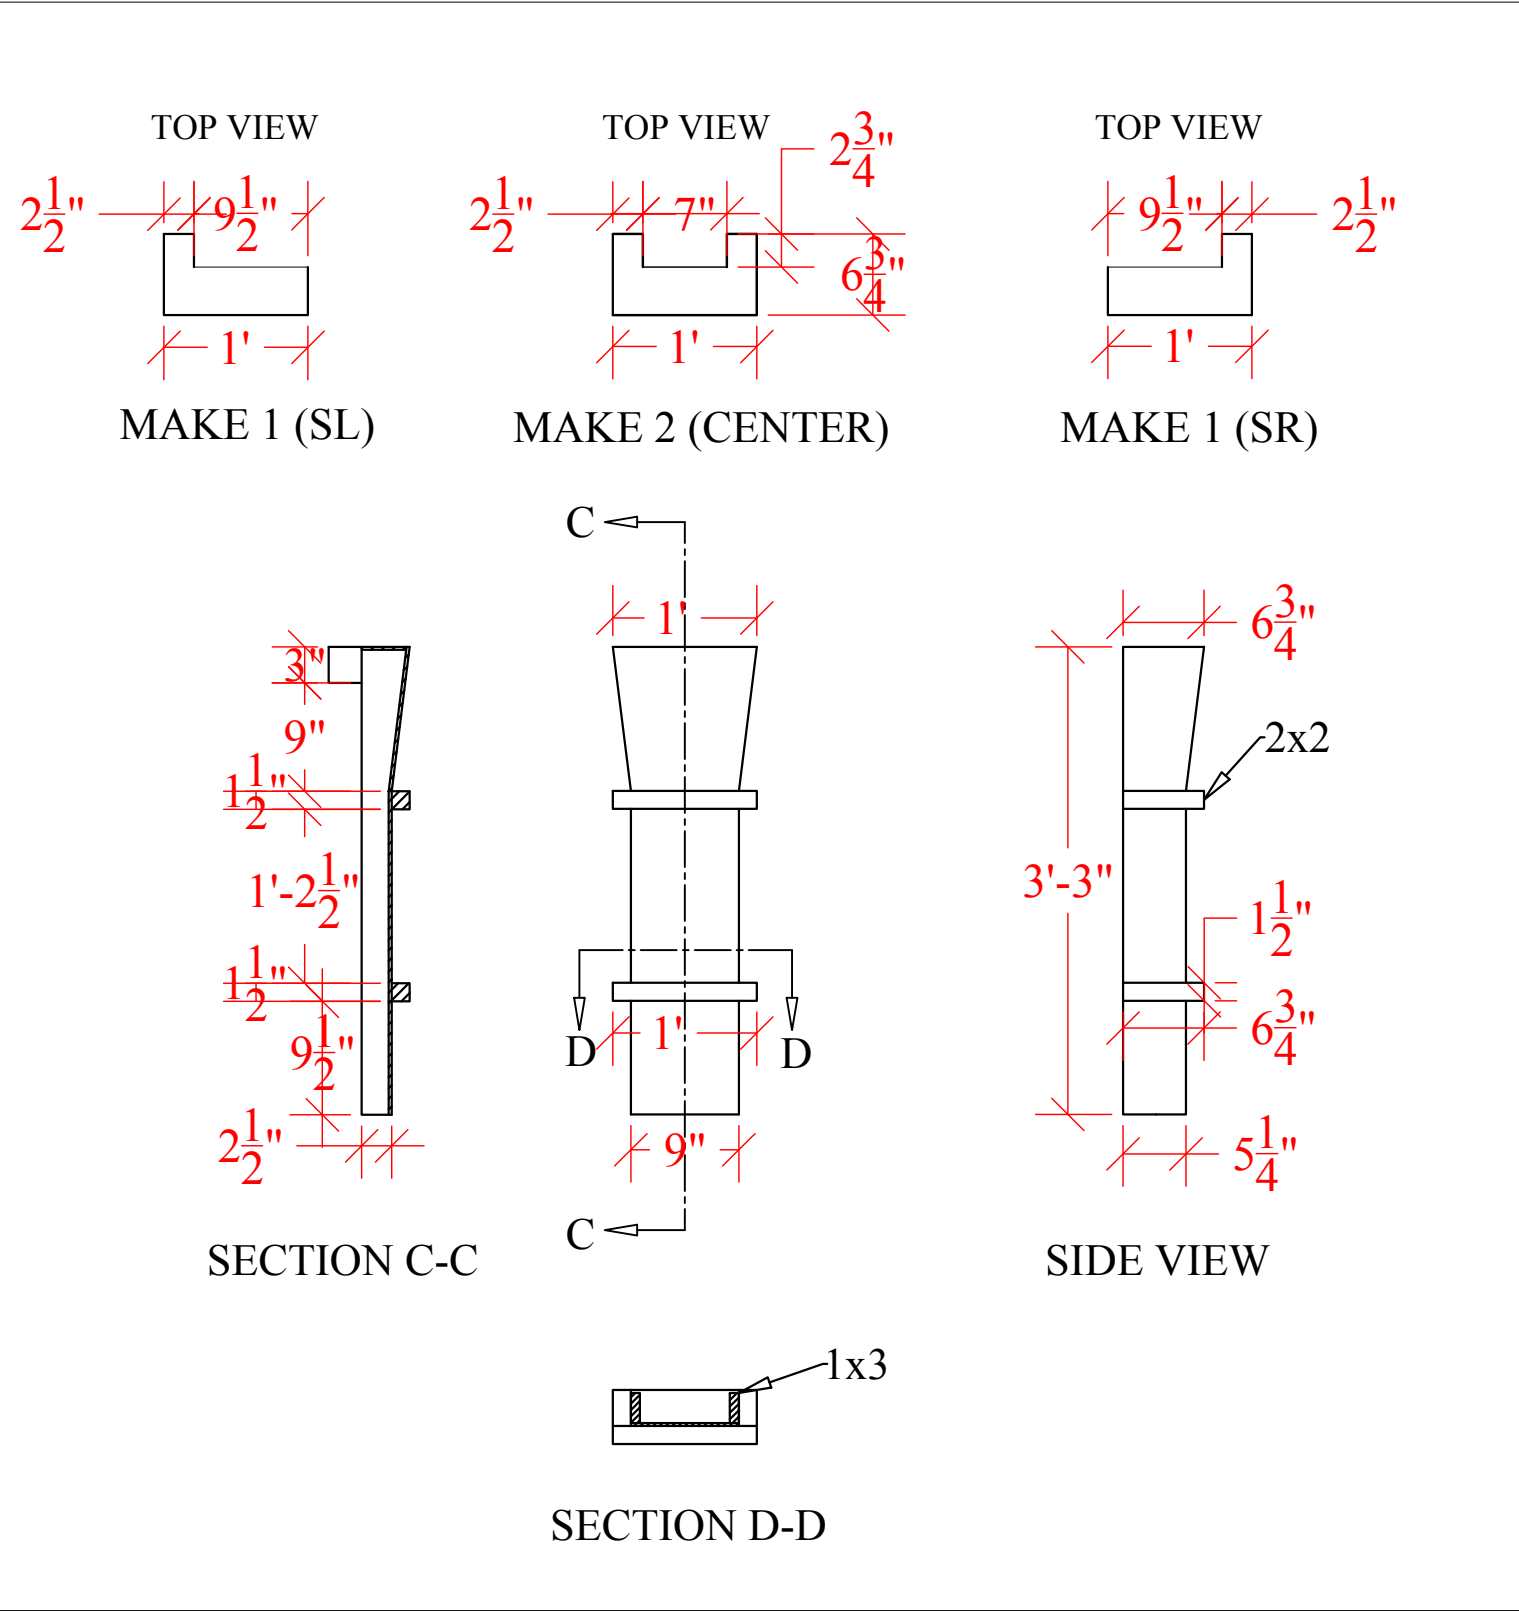


USC School of Dramatic Arts	SOMETHING ROTTEN!		UNIT 2 COLUMNS		NOTES	PLATE 21 OF 29
	Designer: Aarti Patel		Technical Director: Alex Muir (435.840.3208)		S	
Bing Theatre Los Angeles, CA 90089	Director: Scott Faris		Date: 03/03/25	Scale: 3/4" = 1'-0"		



SCALE: 6" = 1'-0"

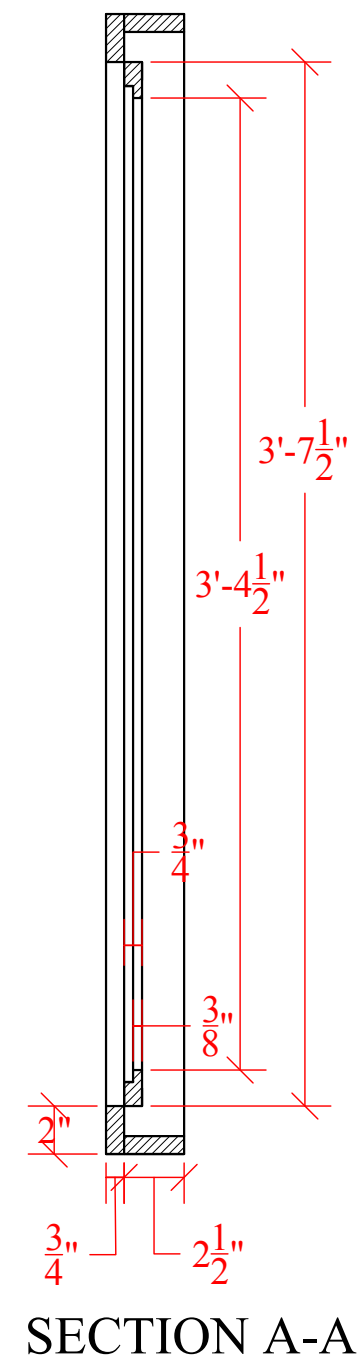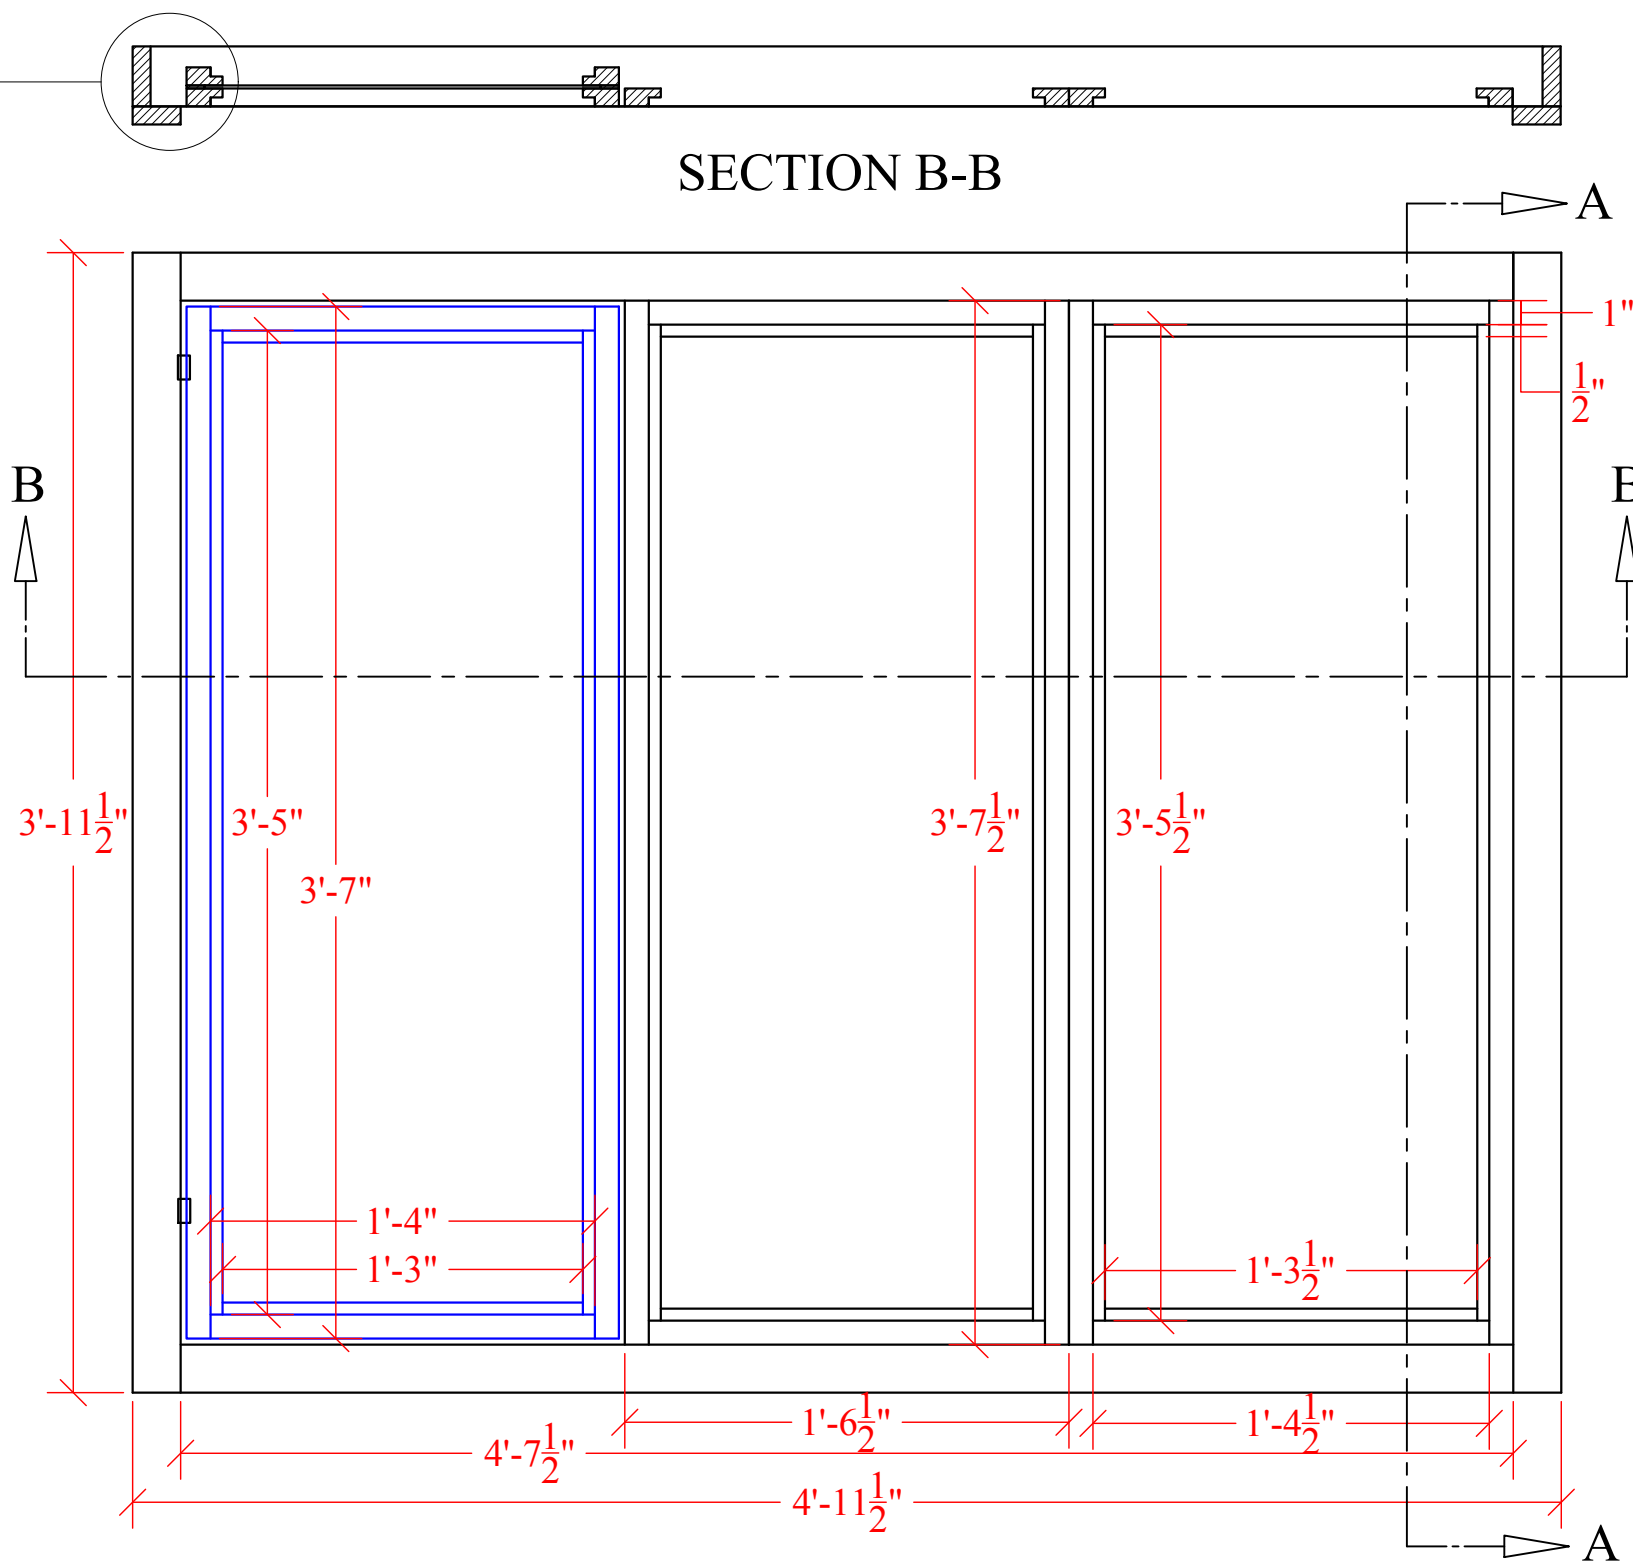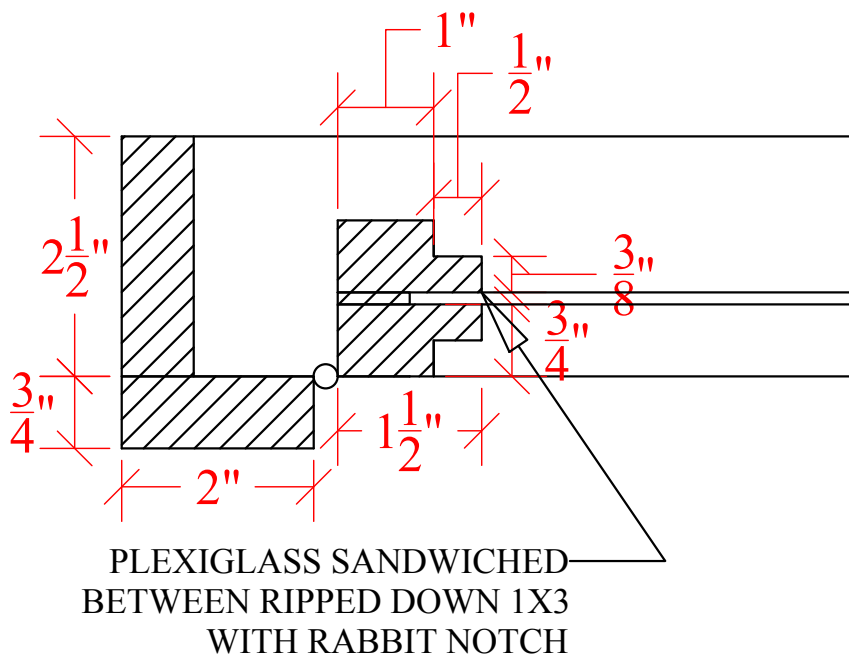


USC School of Dramatic Arts	SOMETHING ROTTEN!		UNIT 2B WINDOW		NOTES
	Designer: Aarti Patel		Technical Director: Alex Muir (435.840.3208)		
Bing Theatre Los Angeles, CA 90089	Director: Scott Faris		Date: 03/03/25	Scale: 1 1/2" = 1'-0"	The measurements account for a 1/4" gap around the entire window frame and individual window panel that opens.

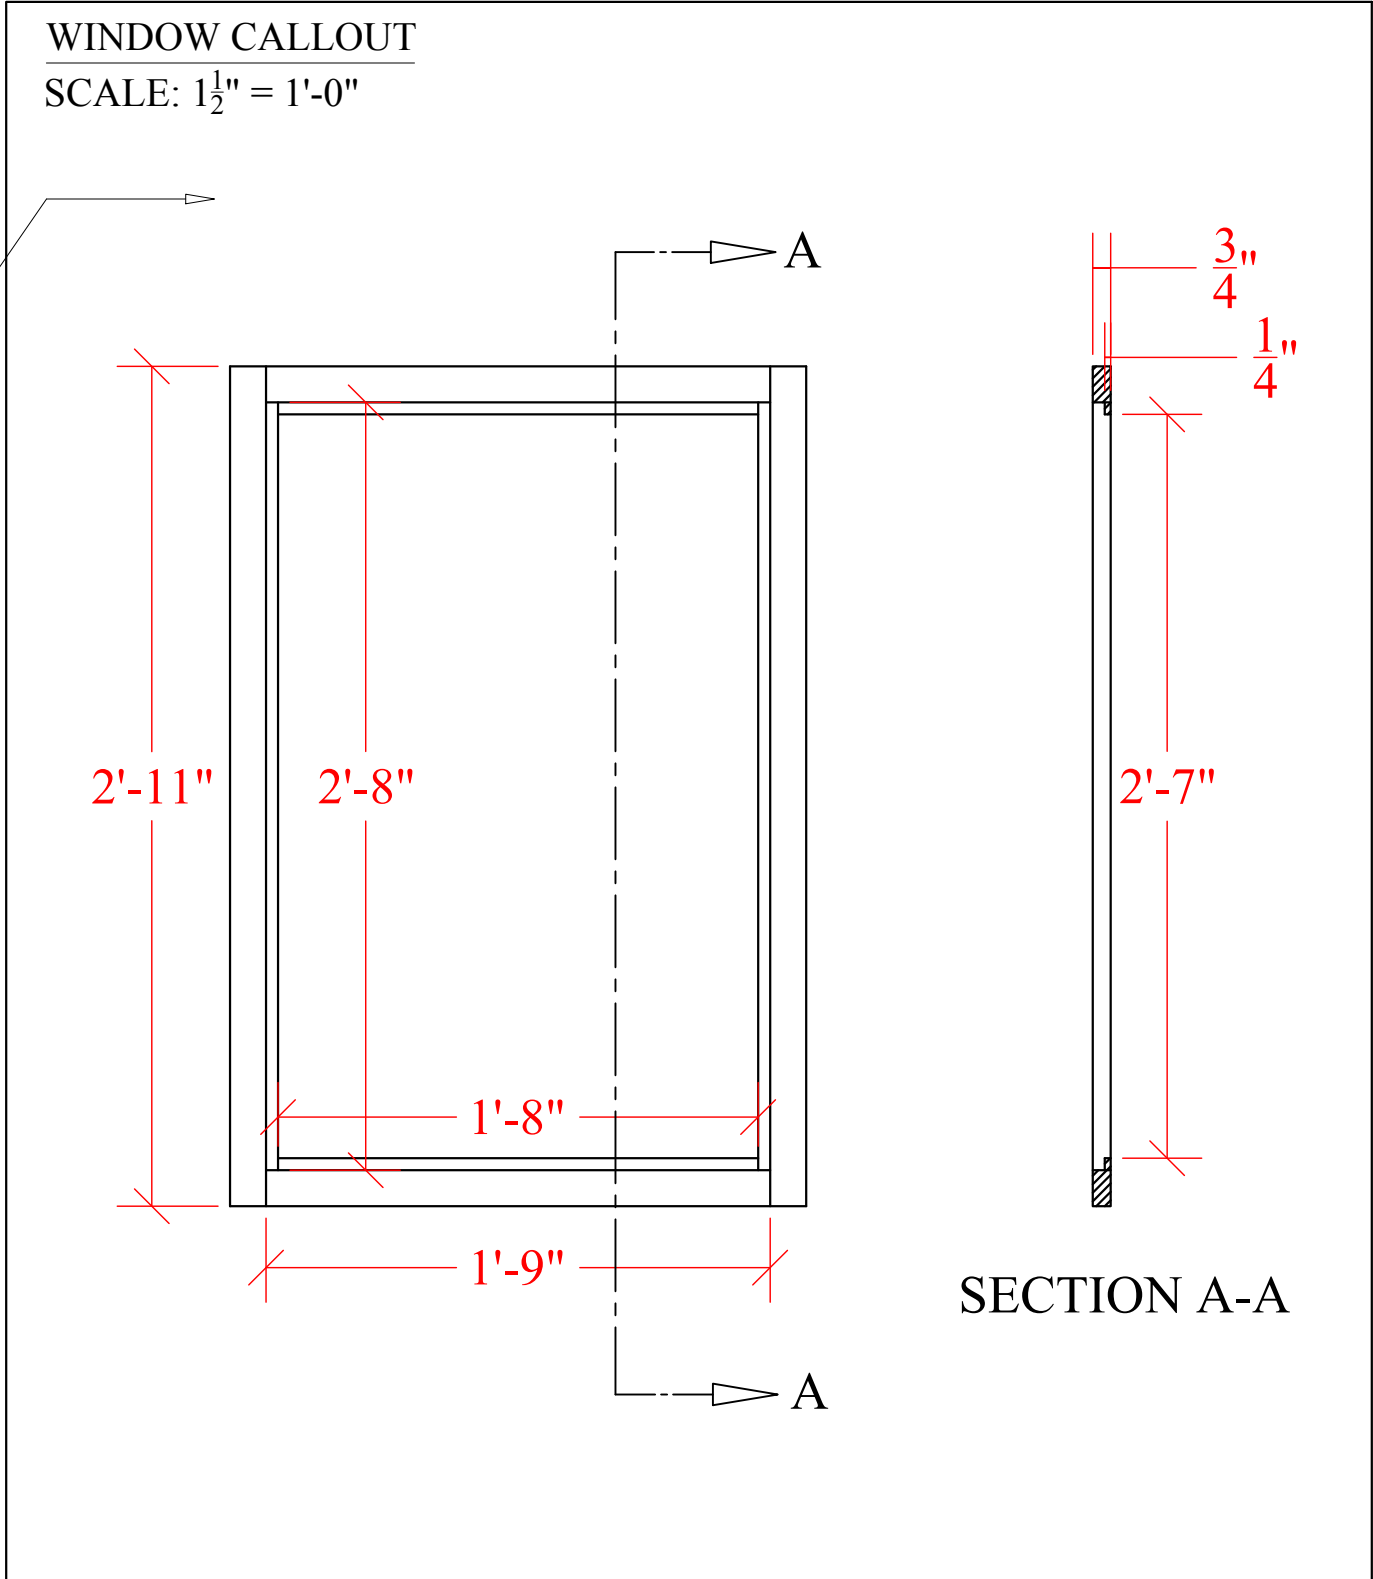

USC School of Dramatic Arts	SOMETHING ROTTEN!	UNIT 2 HALF TIMBERING	NOTES	PLATE 24 OF 29
Bing Theatre Los Angeles, CA 90089	Designer: Aarti Patel Director: Scott Faris	Technical Director: Alex Muir (435.840.3208) Date: 2/25/25 Scale: 3/8" = 1'-0"		

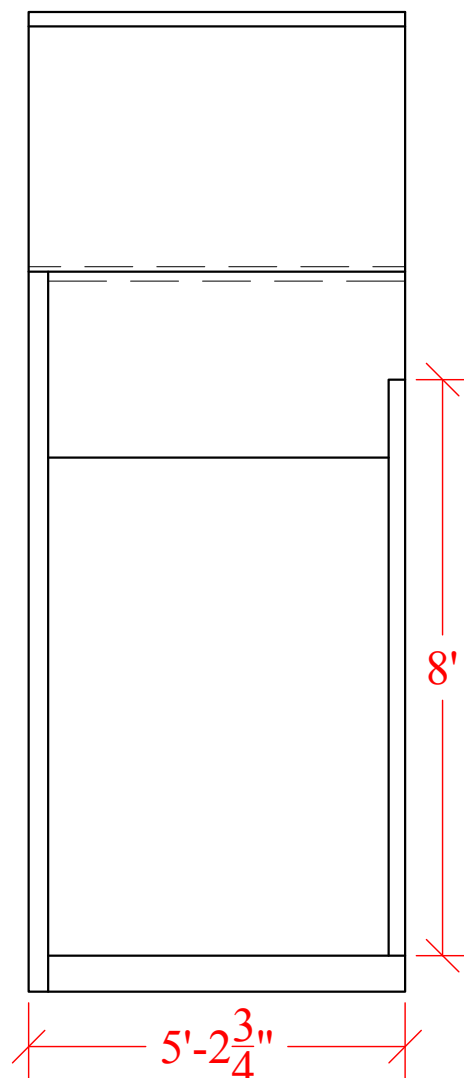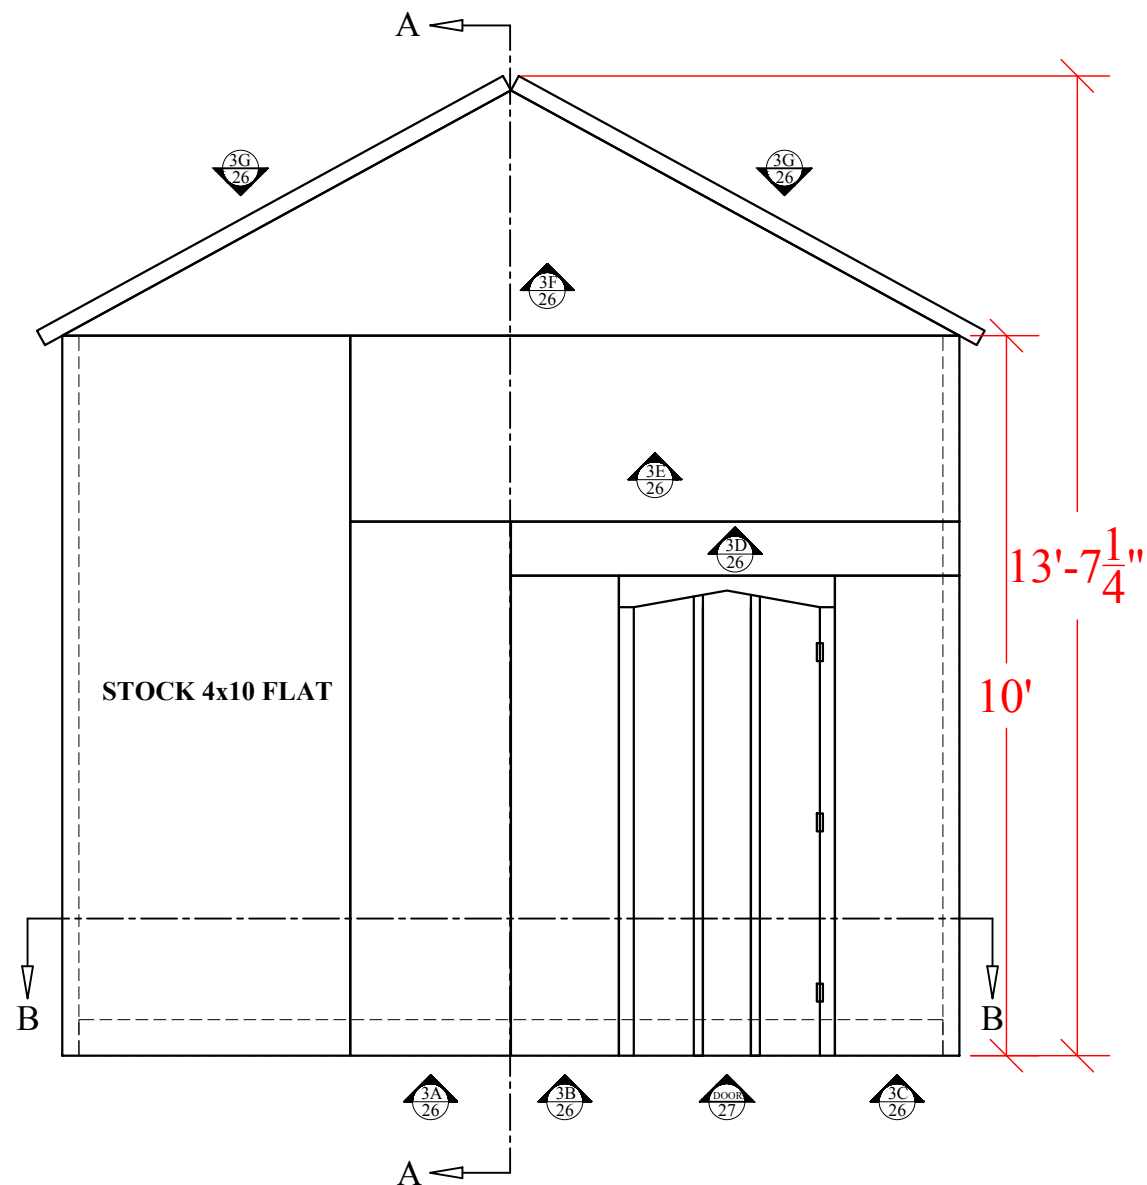


SECTION A-A

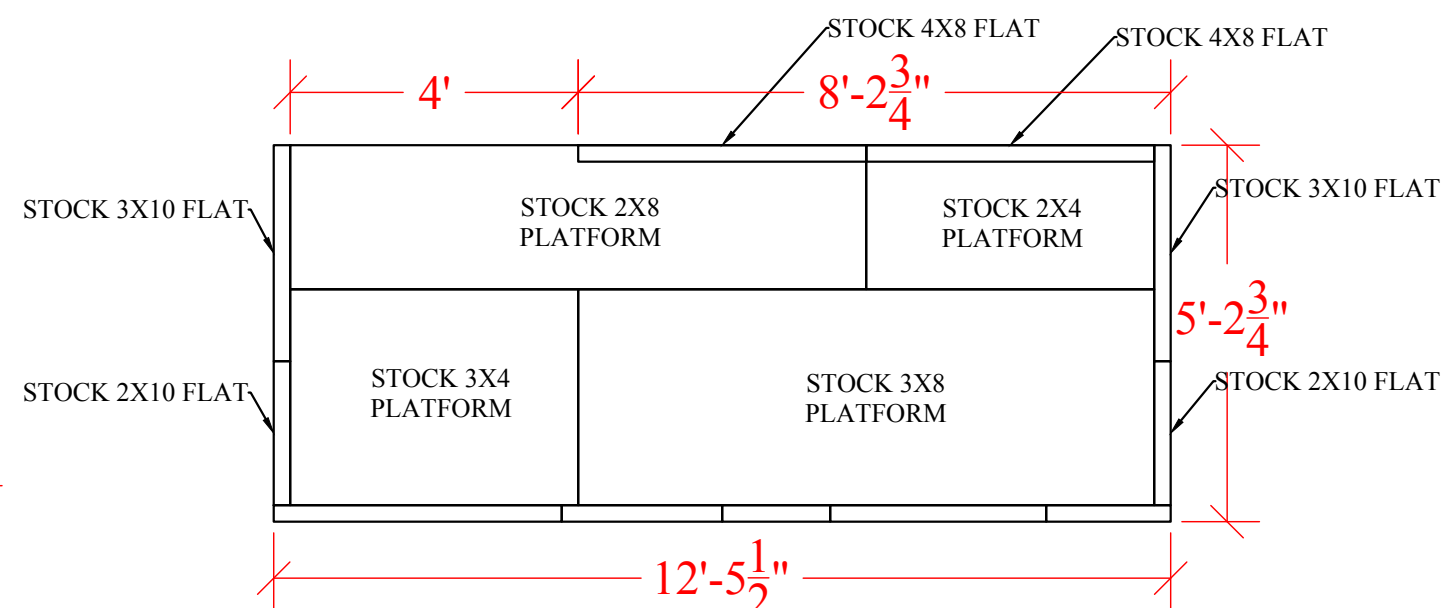


SECTION B-B

USC School of Dramatic Arts	SOMETHING ROTTEN!	UNIT 3 OVERVIEW		NOTES	PLATE 25 OF 29
Bing Theatre Los Angeles, CA 90089	Designer: Aarti Patel	Technical Director: Alex Muir (435.840.3208)		All flats except for the most upstage 4x8s are attached to the front of the platform.	
	Director: Scott Faris	Date: 2/25/25	Scale: 3/8" = 1'-0"		


1x3 HOLLYWOOD FLAT FRAMING - FRONT VIEW

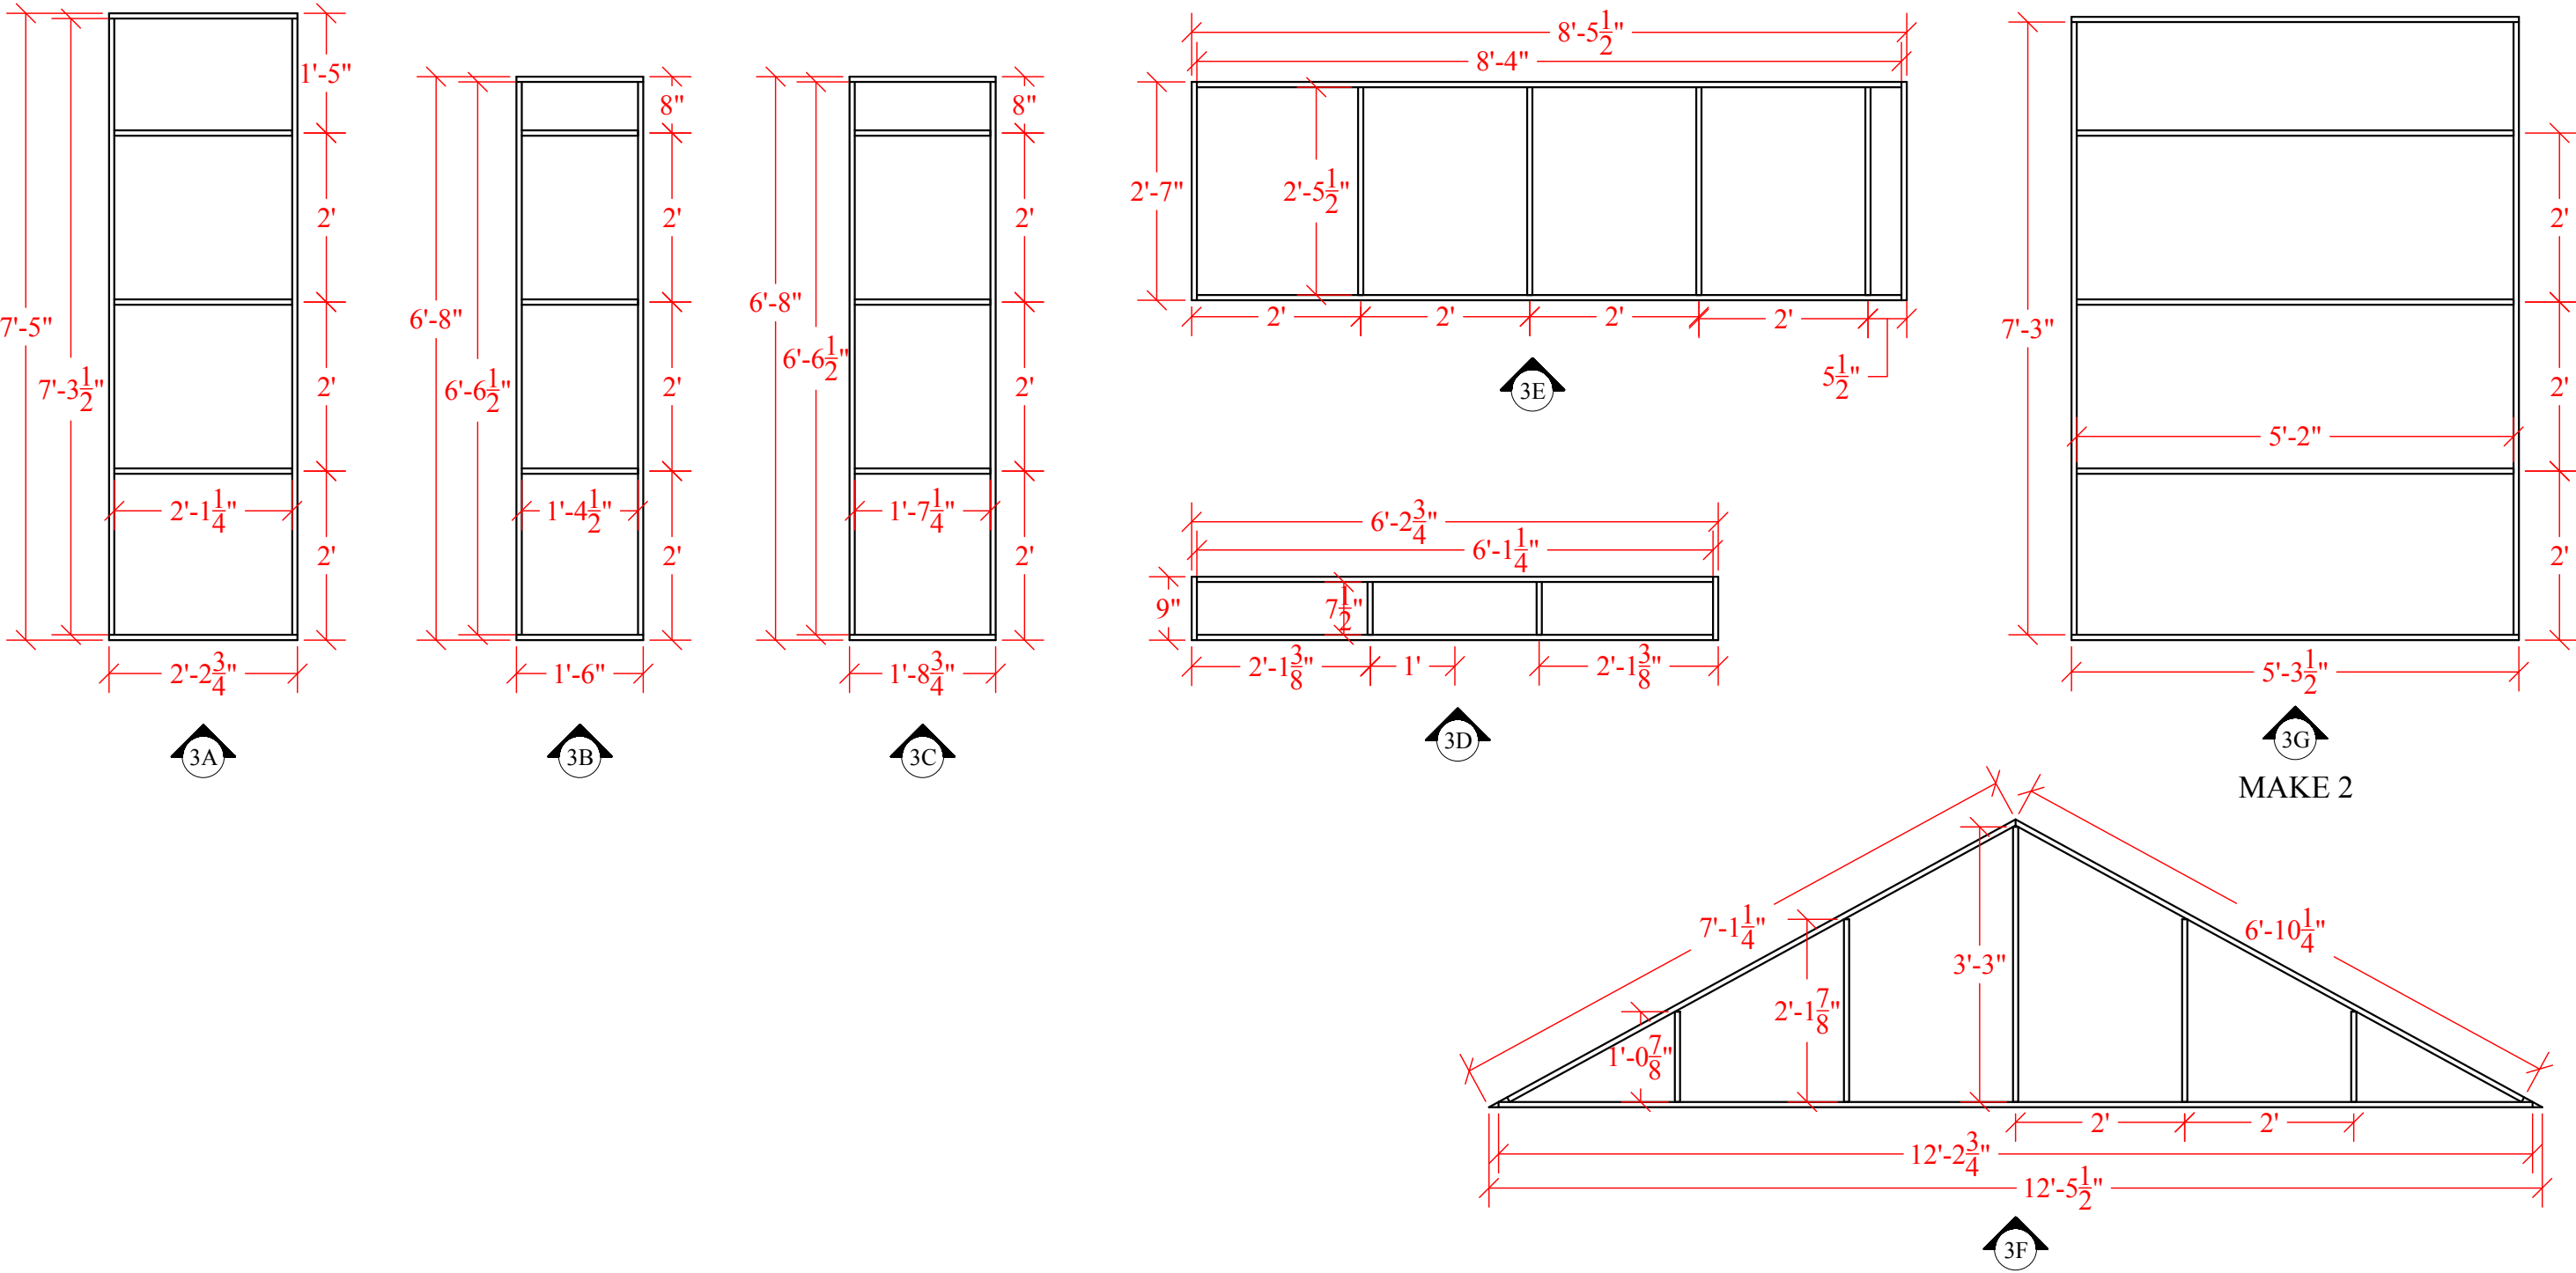


USC School of Dramatic Arts	SOMETHING ROTTEN!		UNIT 3 FLAT FRAMING		NOTES	PLATE 26 OF 29
	Designer: Aarti Patel		Technical Director: Alex Muir (435.840.3208)		Add 1/4" luan facing to the front of all frames.	
	Director: Scott Faris		Date: 02/18/25	Scale: 1/2" = 1'-0"		
Bing Theatre Los Angeles, CA 90089						

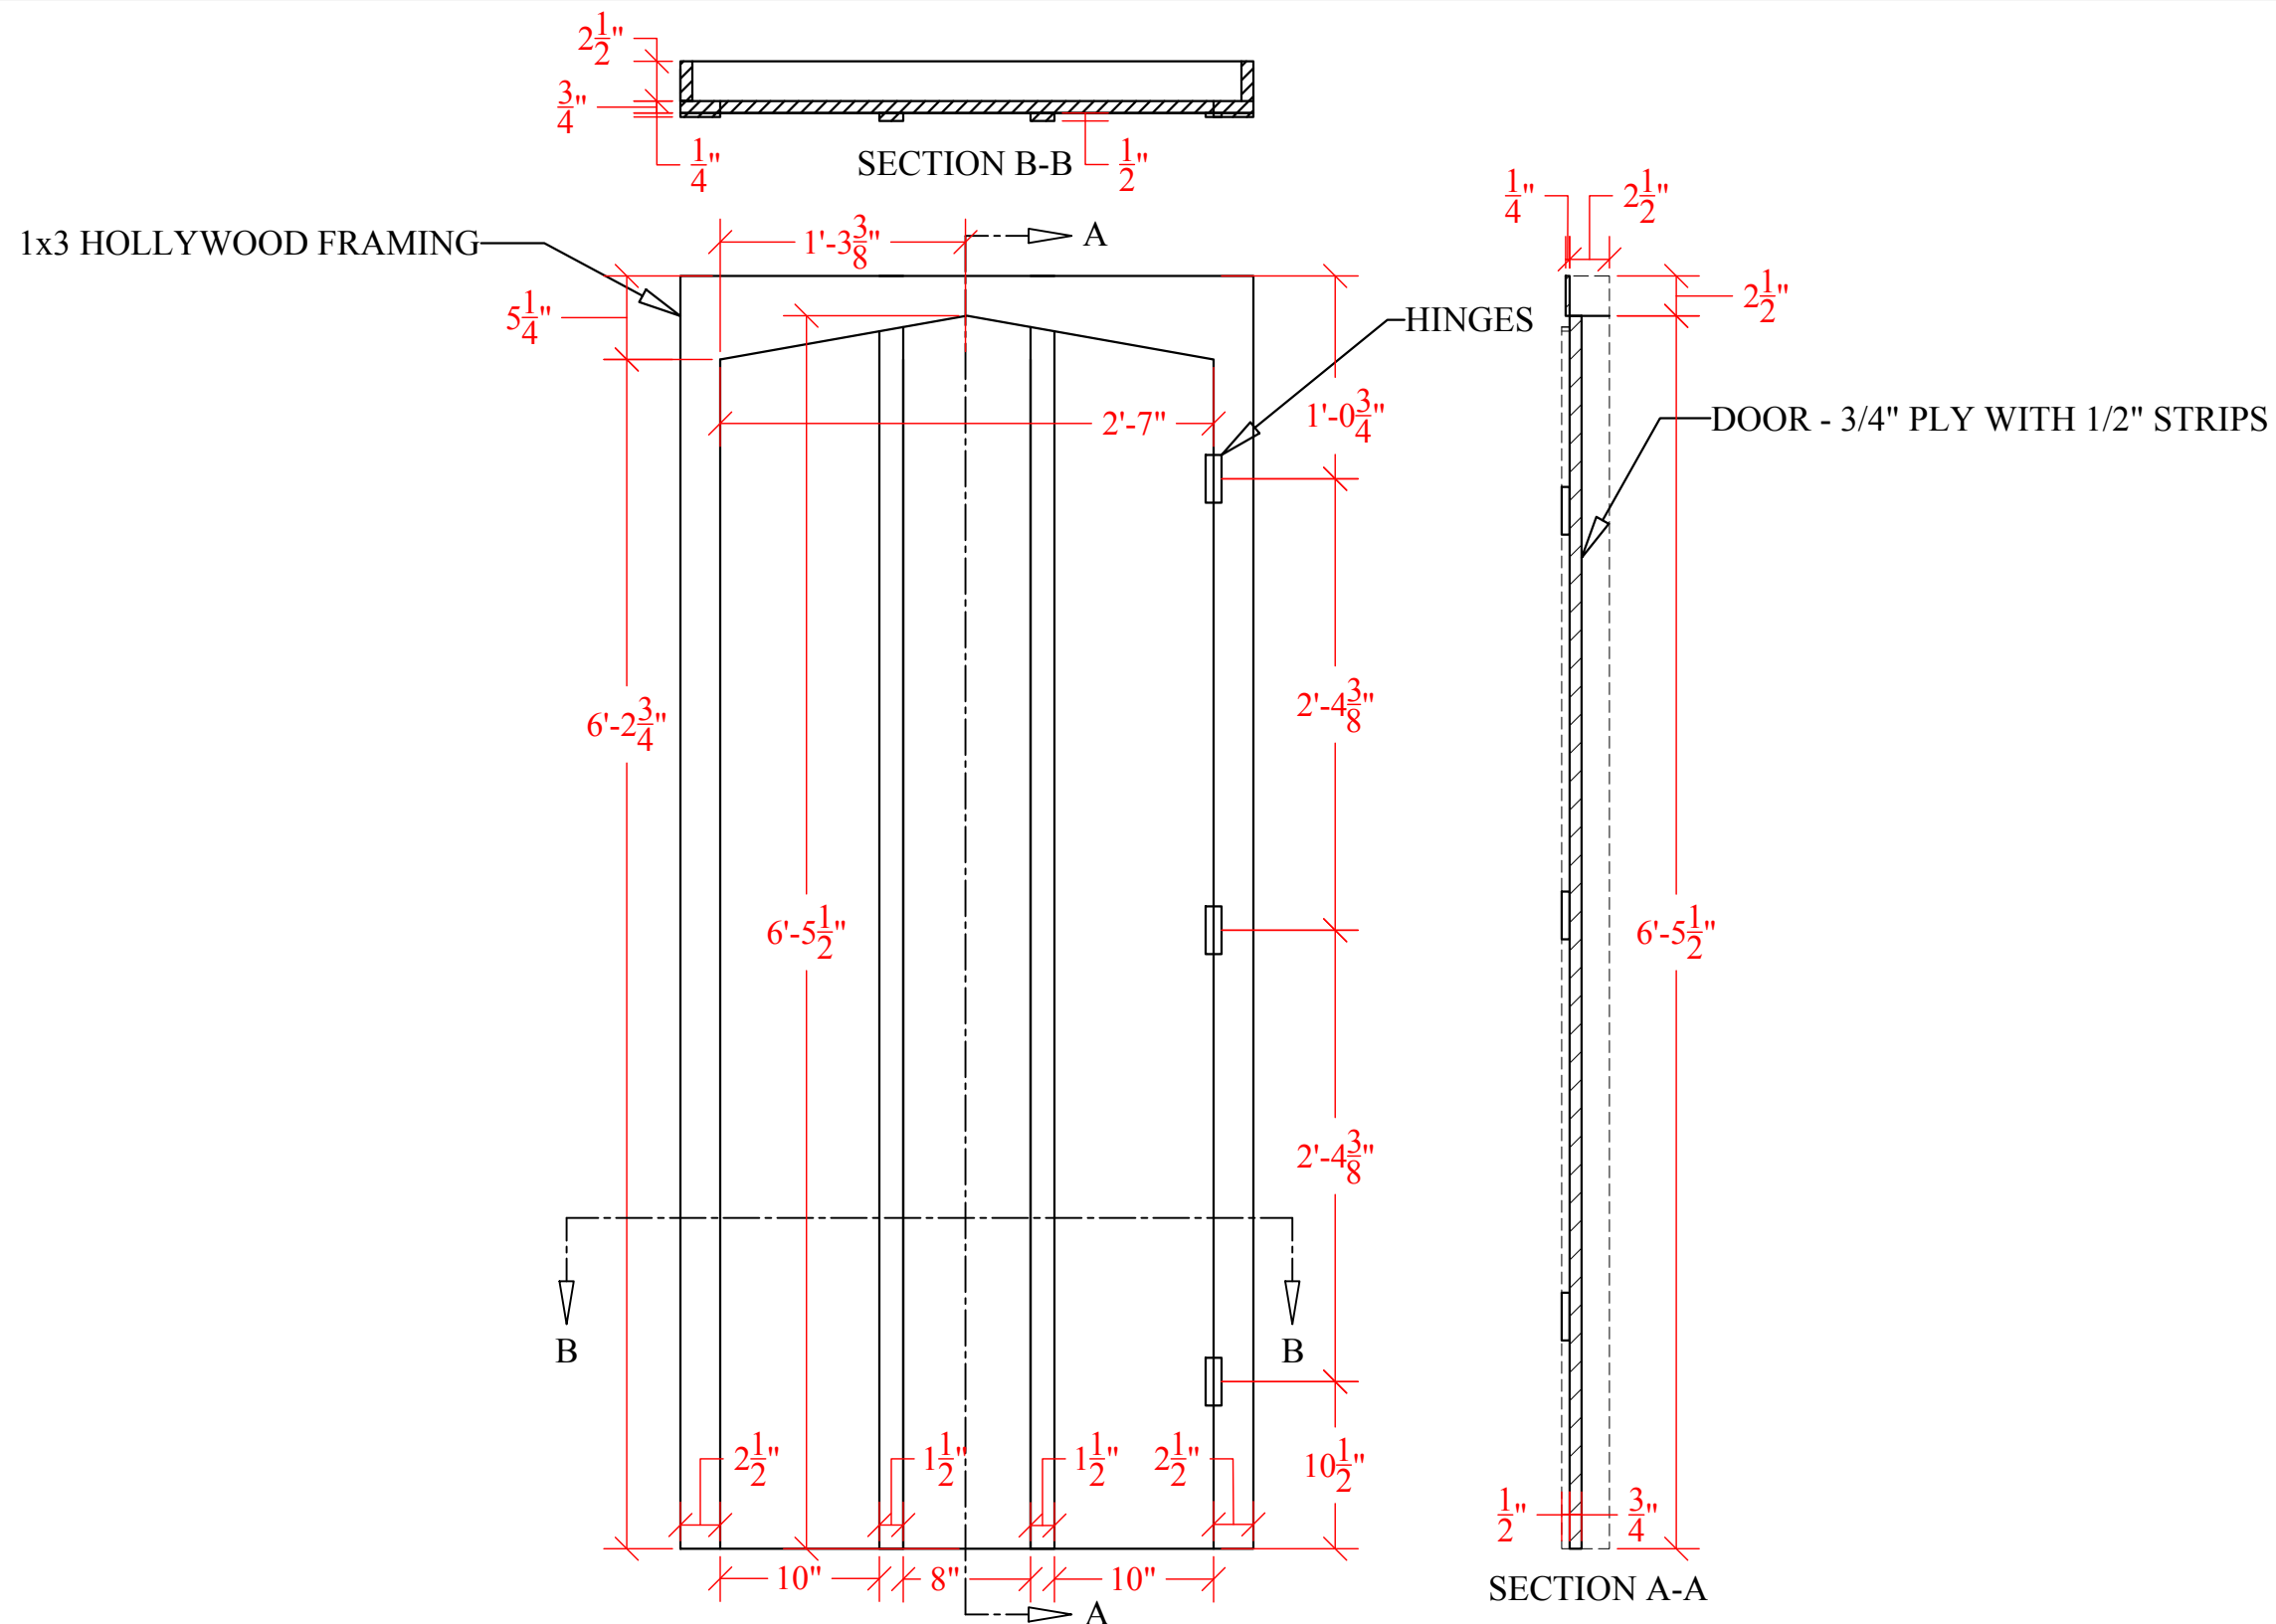

USC School of Dramatic Arts	SOMETHING ROTTEN!	UNIT 3 DOOR		NOTES	PLATE 27 OF 29
Bing Theatre Los Angeles, CA 90089	Designer: Aarti Patel Director: Scott Faris	Technical Director: Alex Muir (435.840.3208) Date: 02/18/25 Scale: 1" = 1'-0"			

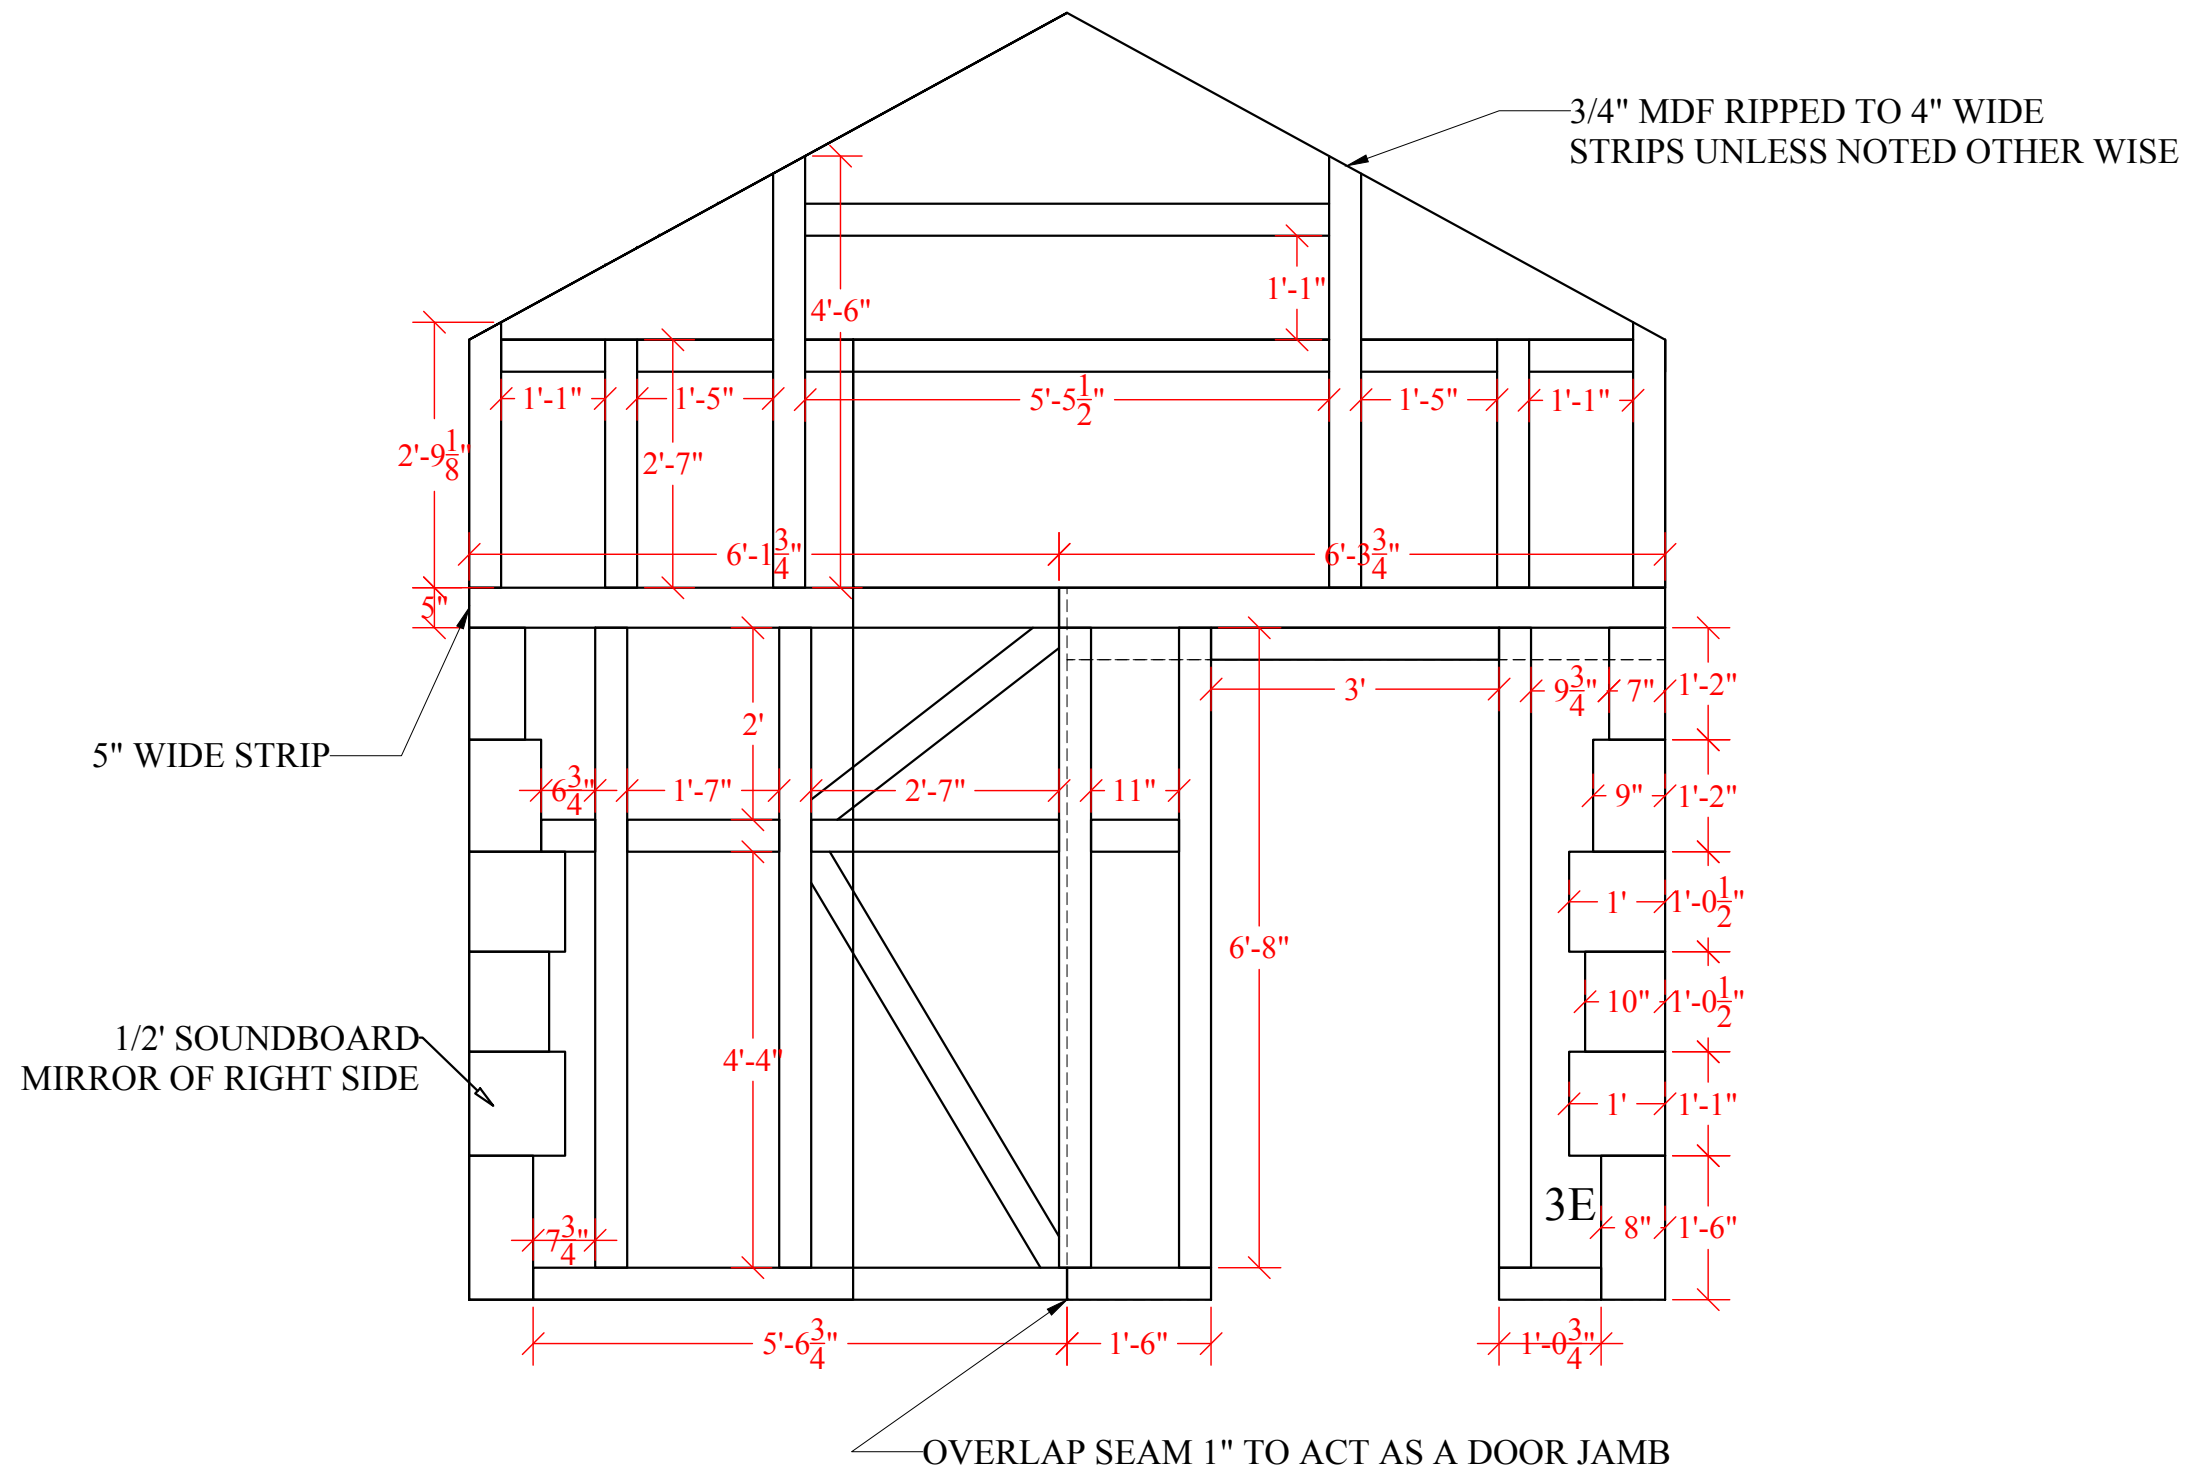

USC School of Dramatic Arts Bing Theatre Los Angeles, CA 90089	SOMETHING ROTTEN!	UNIT 3 HALF TIMBERING	NOTES	PLATE 28 OF 29
	Designer: Aarti Patel Director: Scott Faris	Technical Director: Alex Muir (435.840.3208) Date: 02/18/25 Scale: 3/8" = 1'-0"		

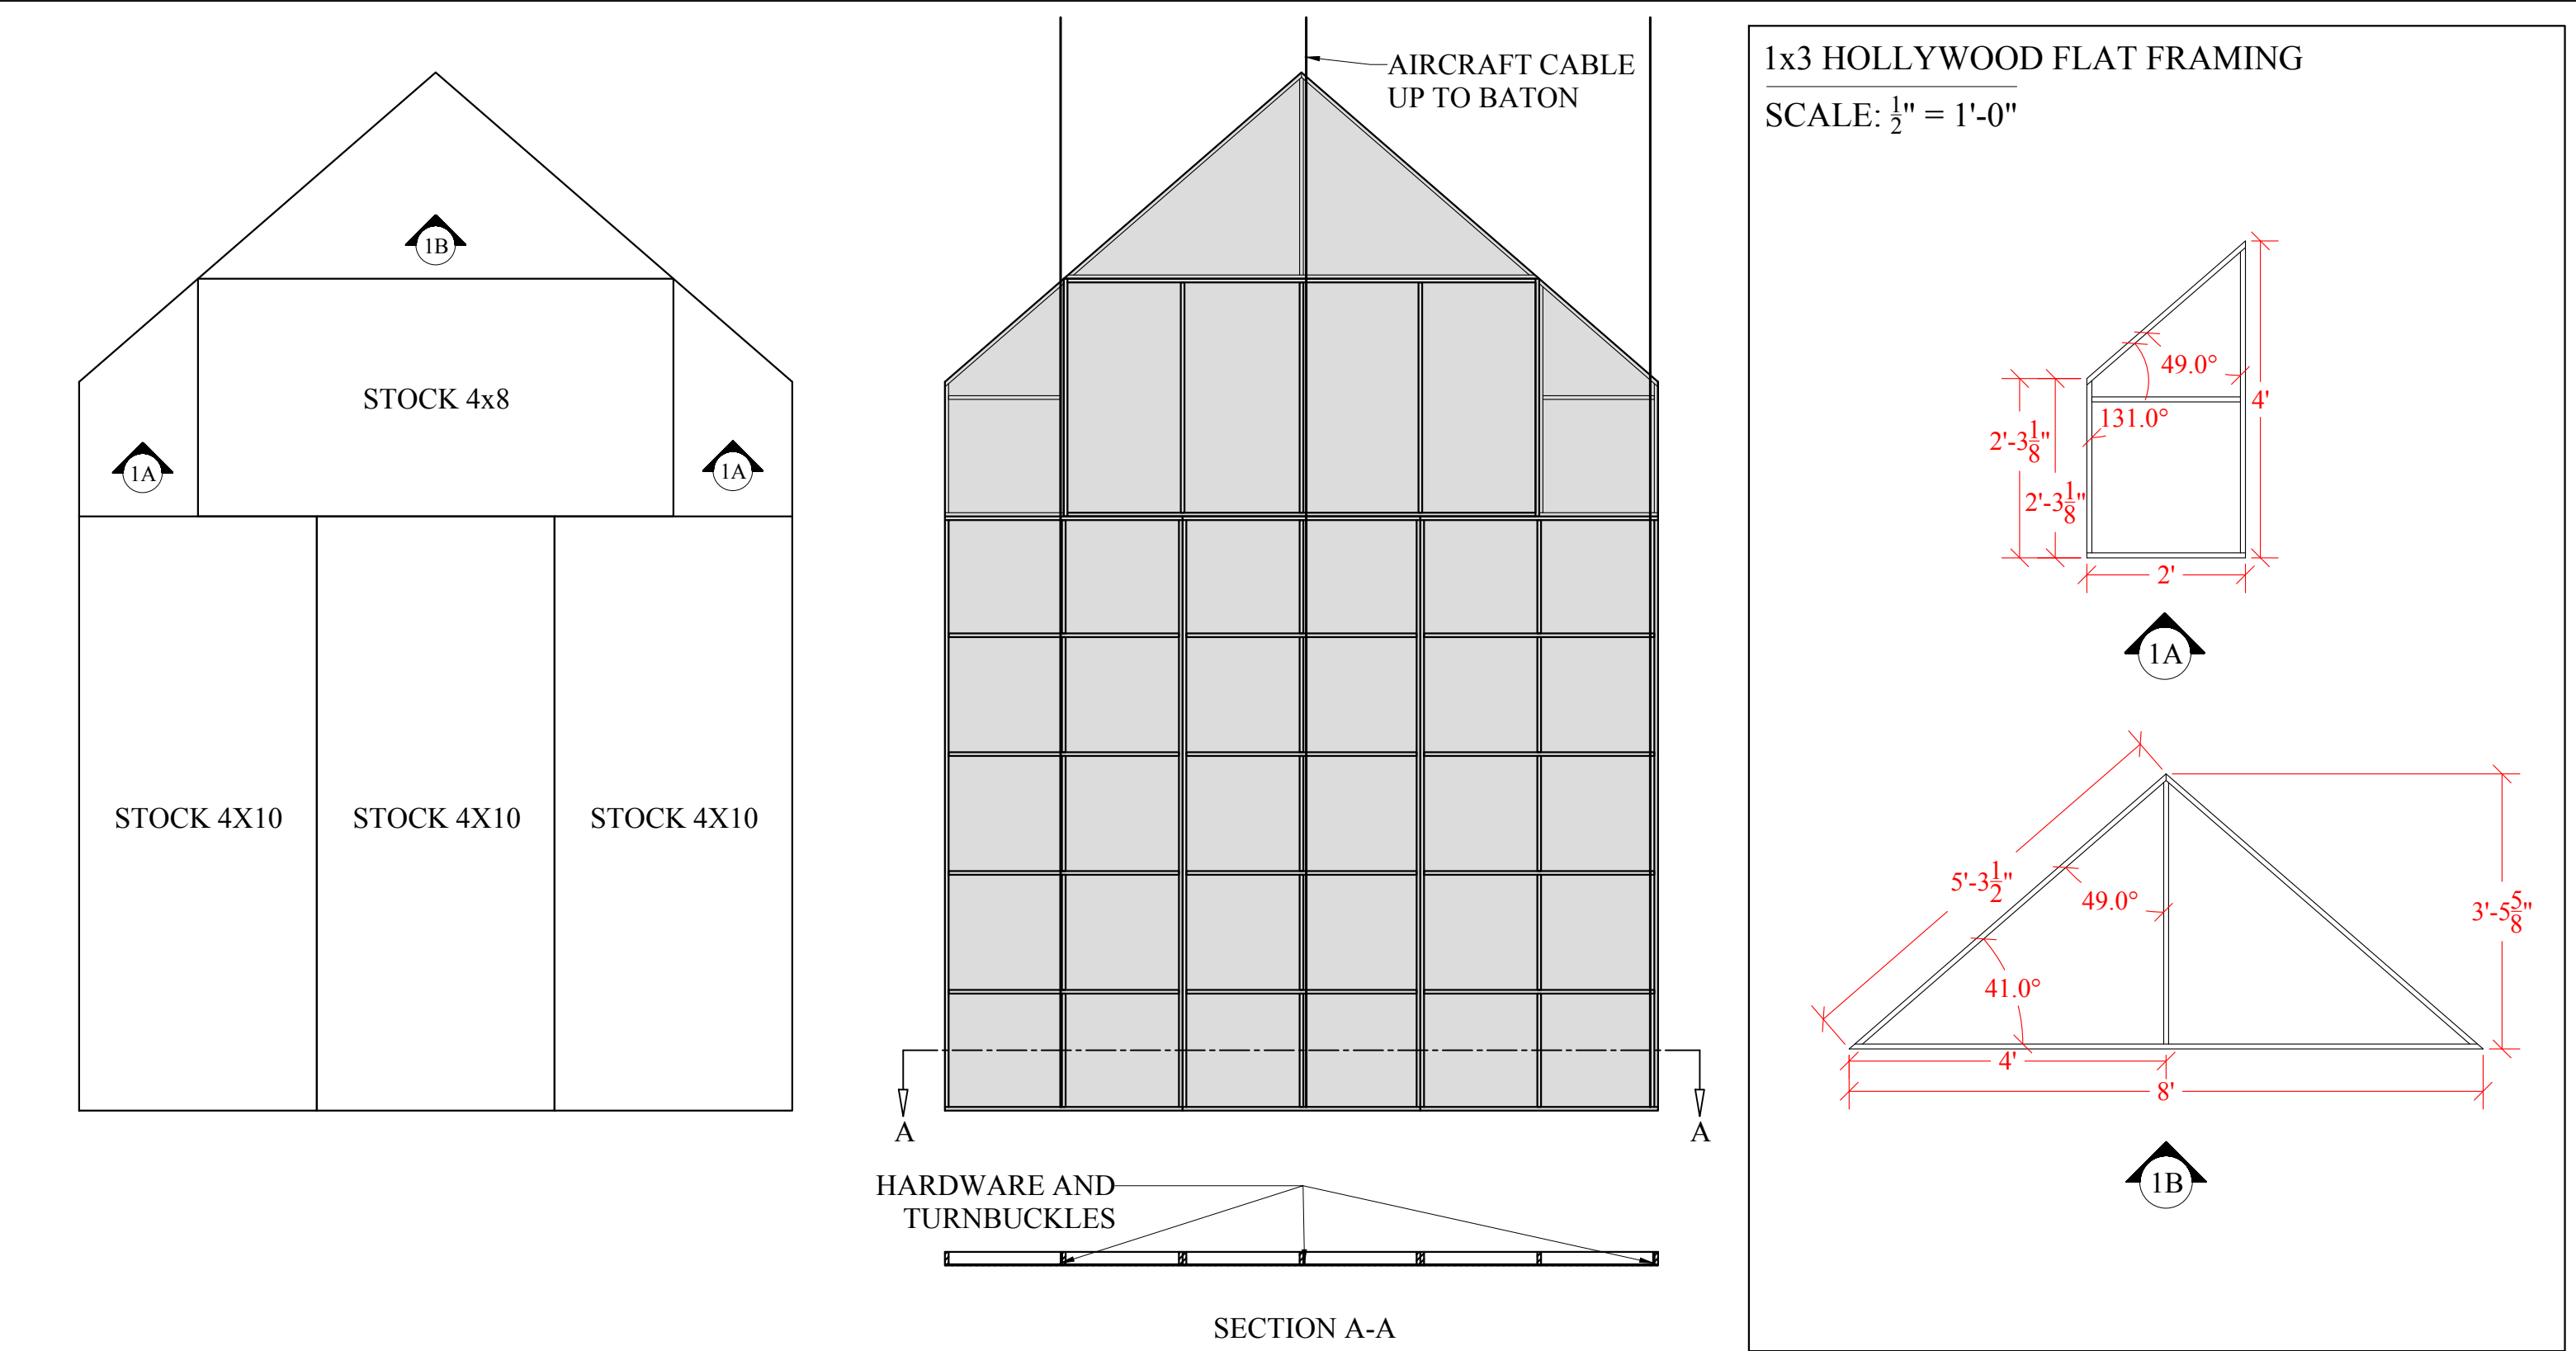

USC School of Dramatic Arts	SOMETHING ROTTEN!		UNIT 4 OVERVIEW		NOTES	PLATE 29 OF 29
	Designer: Aarti Patel		Technical Director: Alex Muir (435.840.3208)			
Bing Theatre Los Angeles, CA 90089	Director: Scott Faris		Date: 02/18/25	Scale: 3/8" = 1'-0"		